

HISTORICAL MUSEUM

Article: ATLAS, 1956
Washington County, MI.

Donor: Raphael Salmore

No. 77.5.2

Stillwater, Minnesota



ATLAS
Washington County
MINNESOTA

1856 - 1956

The FIRST NATIONAL BANK OF HASTINGS

HASTINGS, MINNESOTA

One Hundred Years of Dependable Banking Service

We Invite Your Account

Member Federal Deposit Insurance Corporation

CEMSTONE PRODUCTS CO.

SAND - GRAVEL - CONCRETE

Maine Office
1520 E. Minnehaha St., St. Paul
PRI-8858

Lakeland Plant
Stillwater 7373

CURRELL REALTY

1296 Hudson Road, St. Paul 6, Minnesota

FARMS, ACREAGE and HOMES

PR 1-8836

Farm Loans 5 per cent - 15 to 25 yrs.

PR 1-8836

M. F. Gessner Trucking Service

LIVESTOCK DEALER

Tel: Scandia 47-J

White Bear GA-rden 9-2080

Code 2R3

FOREST LAKE

MINN.

MAC ADRIAN Plumbing & Heating

Well Repair and Welding

Telephone 4815

COTTAGE GROVE

MINNESOTA

For The Land's Sake Use Lime

NIENABER CONTRACTING CO.

AGRICULTURAL LIME and CRUSHED ROCK

ST. PAUL

LAKE ELMO

STILLWATER

Phones: St. Paul PProspect 6-4975

Stillwater 437-K-4

ATLAS OF Washington County Minnesota

CONTAINING PLATS OF EACH TOWNSHIP, A COUNTY ROAD
MAP, A RURAL DIRECTORY OF FARMERS,
A FARM NUMBERING SYSTEM AND OTHER FEATURES.

★ ★ ★

The contents of this atlas have been compiled from information procured from available sources, and is believed to be accurate from data of record on the 1st day of November, 1956. Because of the possibility of error no representation is made as to complete accuracy.

★ ★ ★

Compiled and Published
By the
Thomas O. Nelson Co.
Fergus Falls, Minnesota

★ ★ ★

Additional copies are available at \$20.00. Address orders to the Thomas O. Nelson Co., Fergus Falls, Minnesota. Send payment with order to save mailing charges.



Metropolitan State Bank of Stillwater

CAPITAL \$100,000.00 SURPLUS \$100,000.00

Stillwater, Minn.



maple island Inc.

QUALITY MILK PRODUCTS

STILLWATER

MINNESOTA

BURTZ FEED & FARM SUPPLY



220 E. Mulberry

"It Doesn't Cost To Feed Purina, It Pays"

FEEDS and SEEDS

Sanitation and Farm Supplies

STILLWATER, MINN.



Phone 592-K

STATE BANK OF LAKE ELMO



"The Bank of Personal Service"

LAKE ELMO, MINNESOTA

LAKE ELMO MOTOR

MASSEY-HARRIS FARM MACHINERY

OLDSMOBILE AUTOMOBILES

Phones:

Cottage Grove
6412

LAKE ELMO, MINN.

Stillwater
477 L

BROOKMAN'S

INTERNATIONAL & NEW IDEA FARM EQUIPMENT




LAKE ELMO

Chrysler Plymouth Cars

International Trucks

G. E. Appliances

MINNESOTA

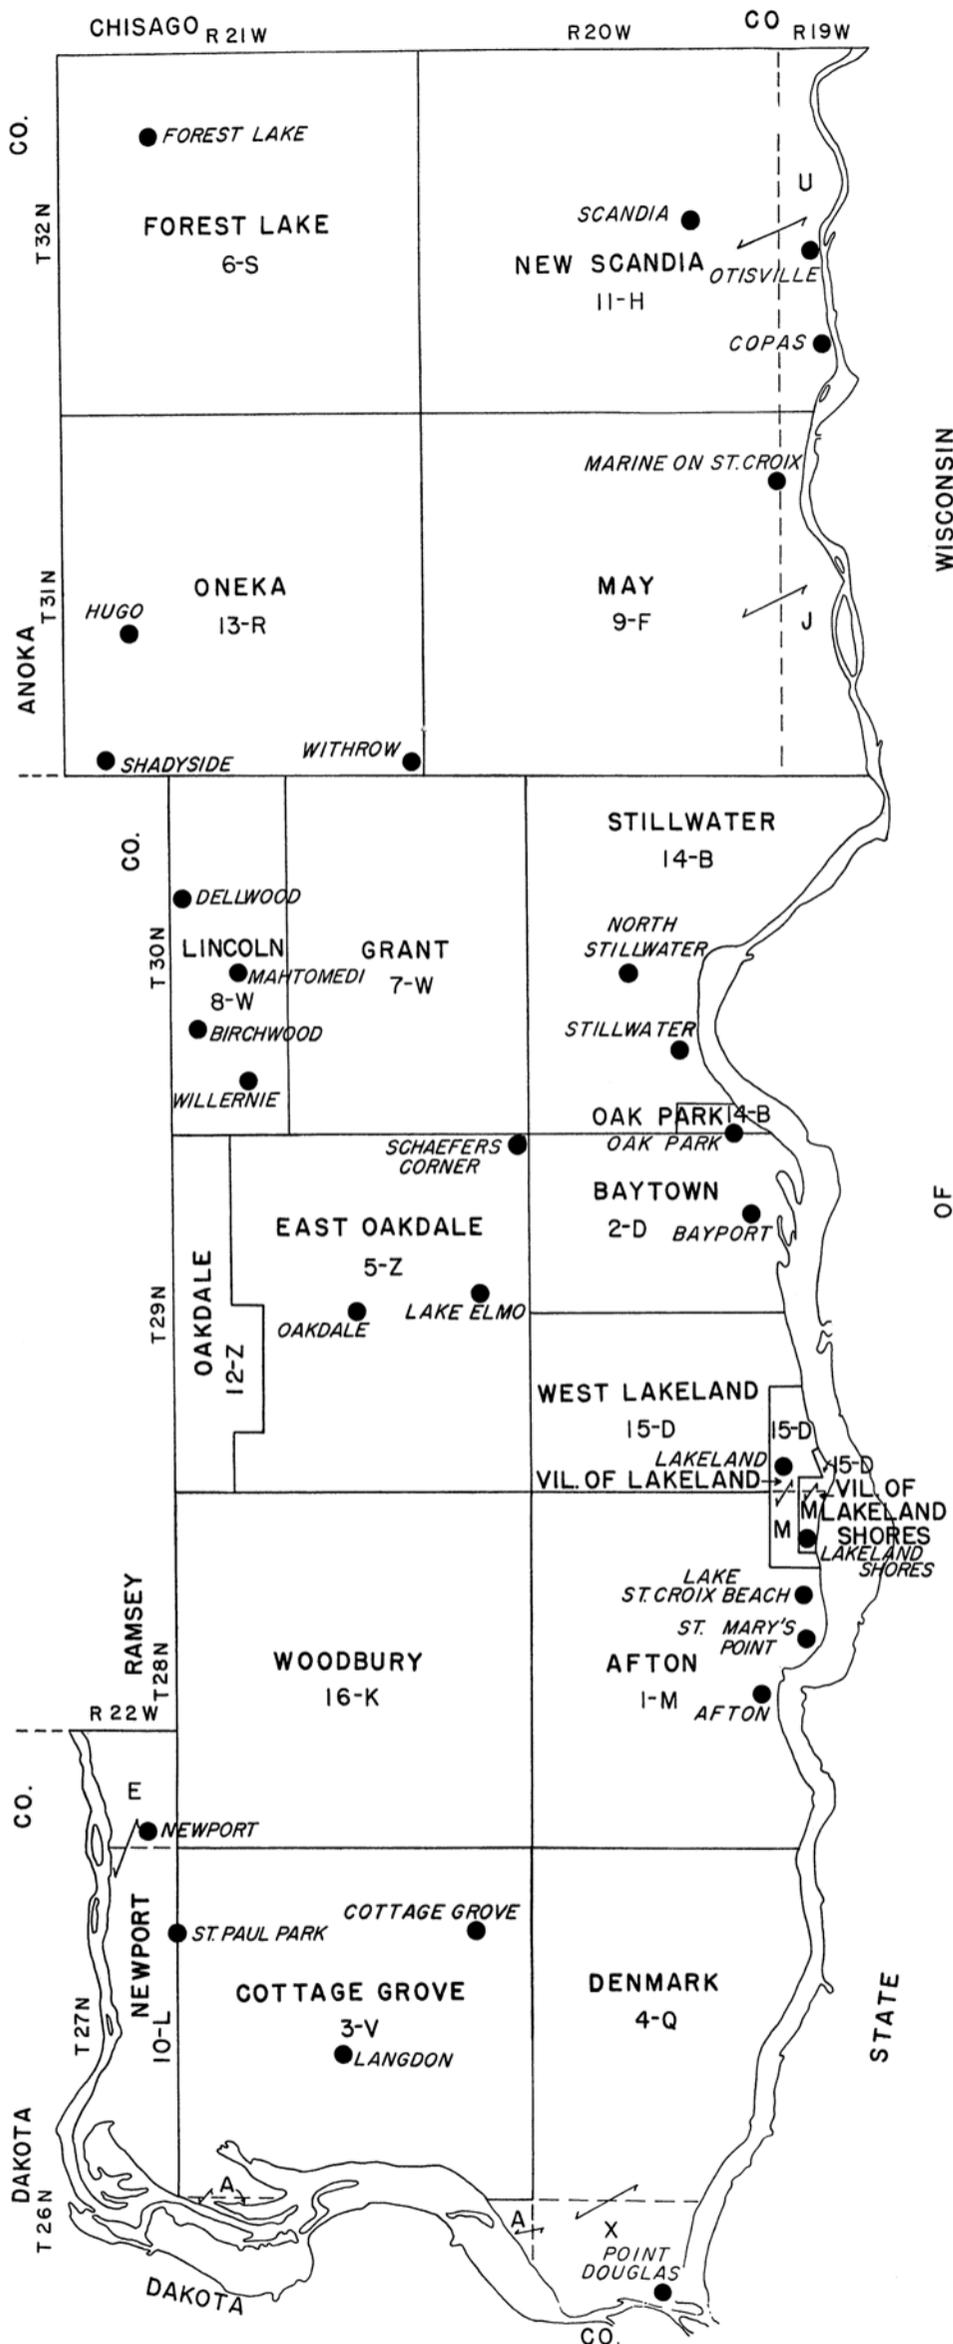

LEGEND


LETTERS OF THE ALPHABET USED IN THIS ATLAS TO DESIGNATE SMALL TRACT OWNERS ARE NOT OFFICIAL GOVERNMENT LOT DESIGNATIONS


- TRUNK HIGHWAY
- COUNTY & STATE AID
- TOWNSHIP ROAD
- RAILROAD
- TIE-IN MARKERS
- CITY & VILLAGE LIMITS
- PLATTED AREA
- CREEKS & COULEES
- OPEN DITCH
- TILE DITCH
- RIVER
- AND OTHERS
- AND WIFE
- FARM BUILDINGS
- MEANDERED WATER LINE & GOVERNMENT LOT DESIGNATION
- SCHOOL
- CHURCH
- CEMETERY
- TOWNHALL
- MINN. STATE WETLANDS

THE SMALL PRINTED NUMBERS TO BE FOUND ALONG SIDE THE FARM BUILDINGS, IS THE LAST NUMBER IN THE FARM CODE—THE EXPLANATION OF THE CODE IS IN THE HEADING OF RURAL DIRECTORY

MAP INDEX

PAGE NUMBER OF TOWNSHIPS ARE LISTED BELOW TOWNSHIP NAME—CODE LETTER OF TOWNSHIP ARE LISTED BESIDE THE PAGE NUMBER

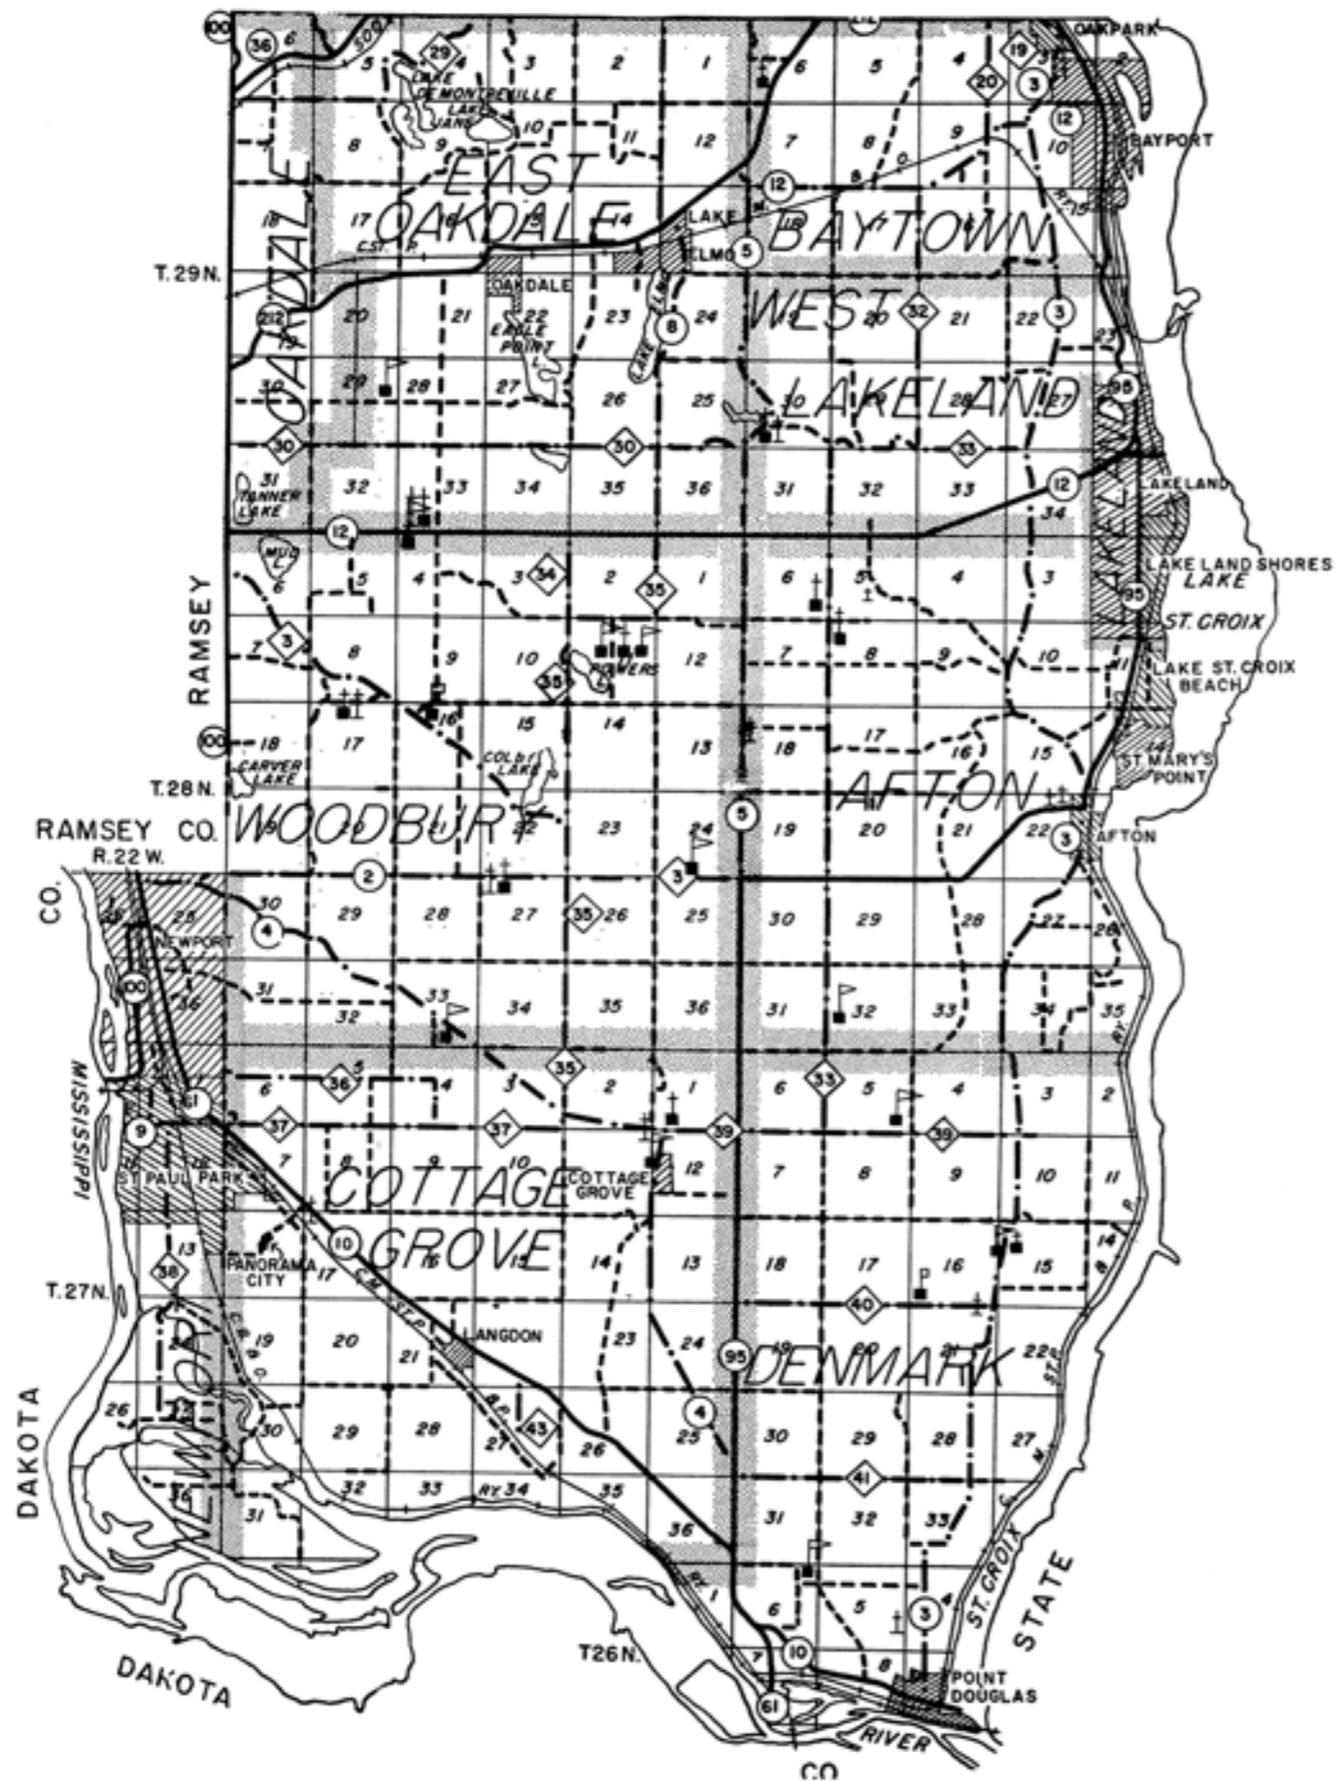

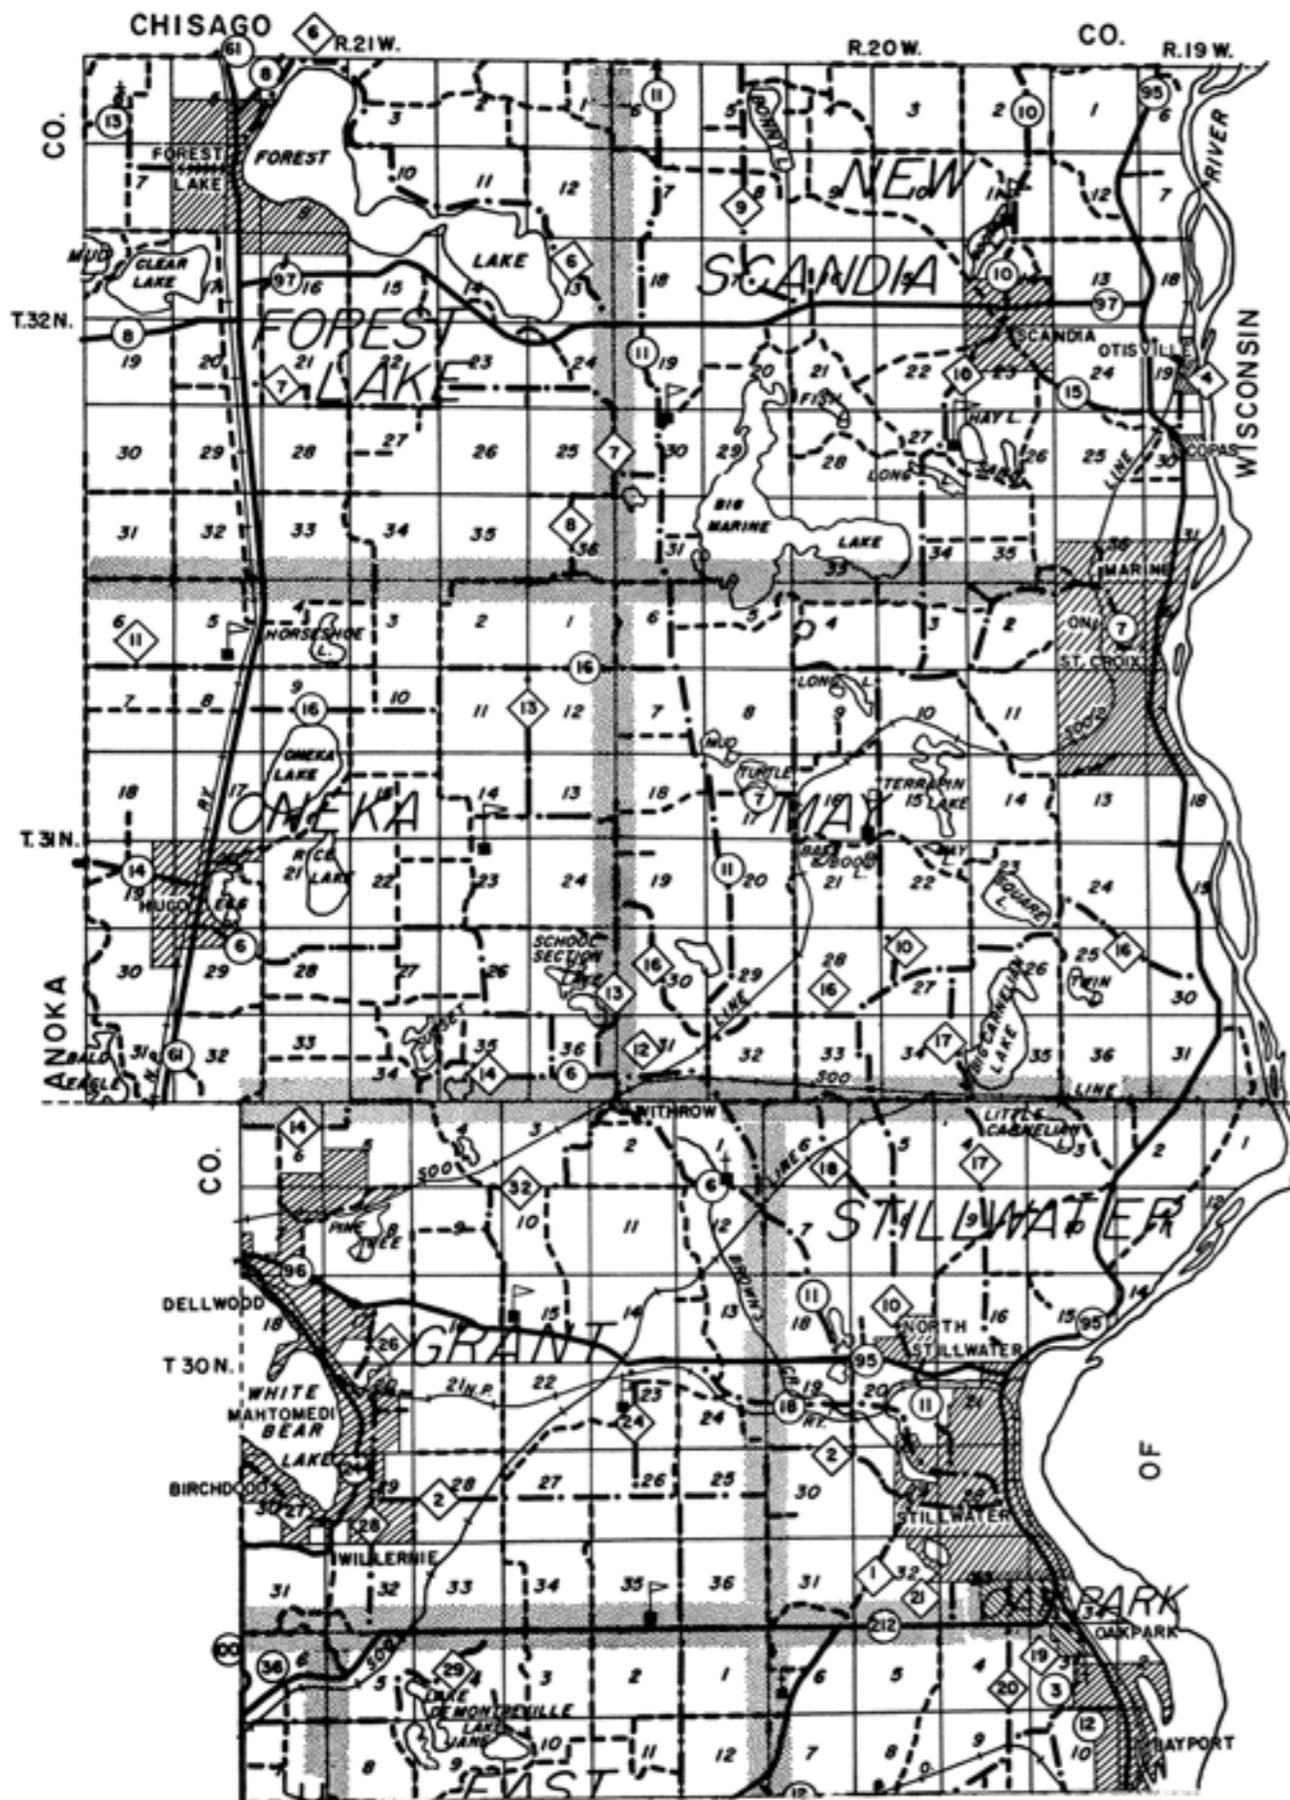

HIGHWAY MAP OF WASHINGTON COUNTY

LEGEND

- TRUNK HIGHWAY 
- STATE AID ROAD 
- COUNTY AID ROAD 
- TOWNSHIP ROAD 
- RAILROAD 
- RIVERS 
- CREEK OR COULEE 
- CITY OR VILLAGE 
- SCHOOL 
- CHURCH 
- TOWNHALL 
- CEMETERY 



COMPLETE
BANKING SERVICE

We Invite the Accounts of
Banks, Commercial Firms
and Individuals

PROMPT SERVICE ON
LIVESTOCK COLLECTIONS

STOCK YARDS NATIONAL BANK

— LIVESTOCK —

THE BACKBONE OF FARM PROSPERITY

Dakota County farmers—located within a few miles of one of America's greatest markets—are most strategically located for livestock feeding and should take full advantage of this natural asset.

Officers of the STOCK YARDS NATIONAL BANK of South St. Paul have had years of experience in feeder financing and will be glad to council with farmer's who are interested in livestock feeding.

*Member Federal Deposit Insurance
Corporation*

SOUTH ST. PAUL, MINN.

SWAN LAKE KENNELS

On Beautiful Bonny Lake

COUNTRY BOARDING

Spacious Individual Runs

Cool In Summer - Heated In Winter

Beatrice Losinger, Prop.

Farm Code No. 5H1

Telephone Scandia 38F & Zenith 5600
SCANDIA MINNESOTA

Licensed, Bonded Broker Professional Appraiser

M. O. KNUTSON

St. Croix Valley

FARMS, LAND, LAKE & RIVER PROPERTIES

Highway No. 96 & Stonebridge Road

STILLWATER MINNESOTA

A. B. SCHAEFER AGENCY

COMPLETE LINE OF INSURANCE

An Agency That Was Built On SERVICE

Phone 3315K

Farm Code No. 36W3

STILLWATER

R. 3

MINNESOTA

We Have: ATASES FOR SALE

of Many Counties in Minnesota, North & South Dakota, Iowa & Wisconsin. All County Atlases contain a complete rural directory giving address, route, township & section number of all farm occupants in the county.

Write for list

THOMAS O. NELSON CO.

Fergus Falls

Minnesota

AFTON


TOWNSHIP 28 N.

RANGE 20 W.

CODE LETTER M

WEST LAKELAND

TWP.

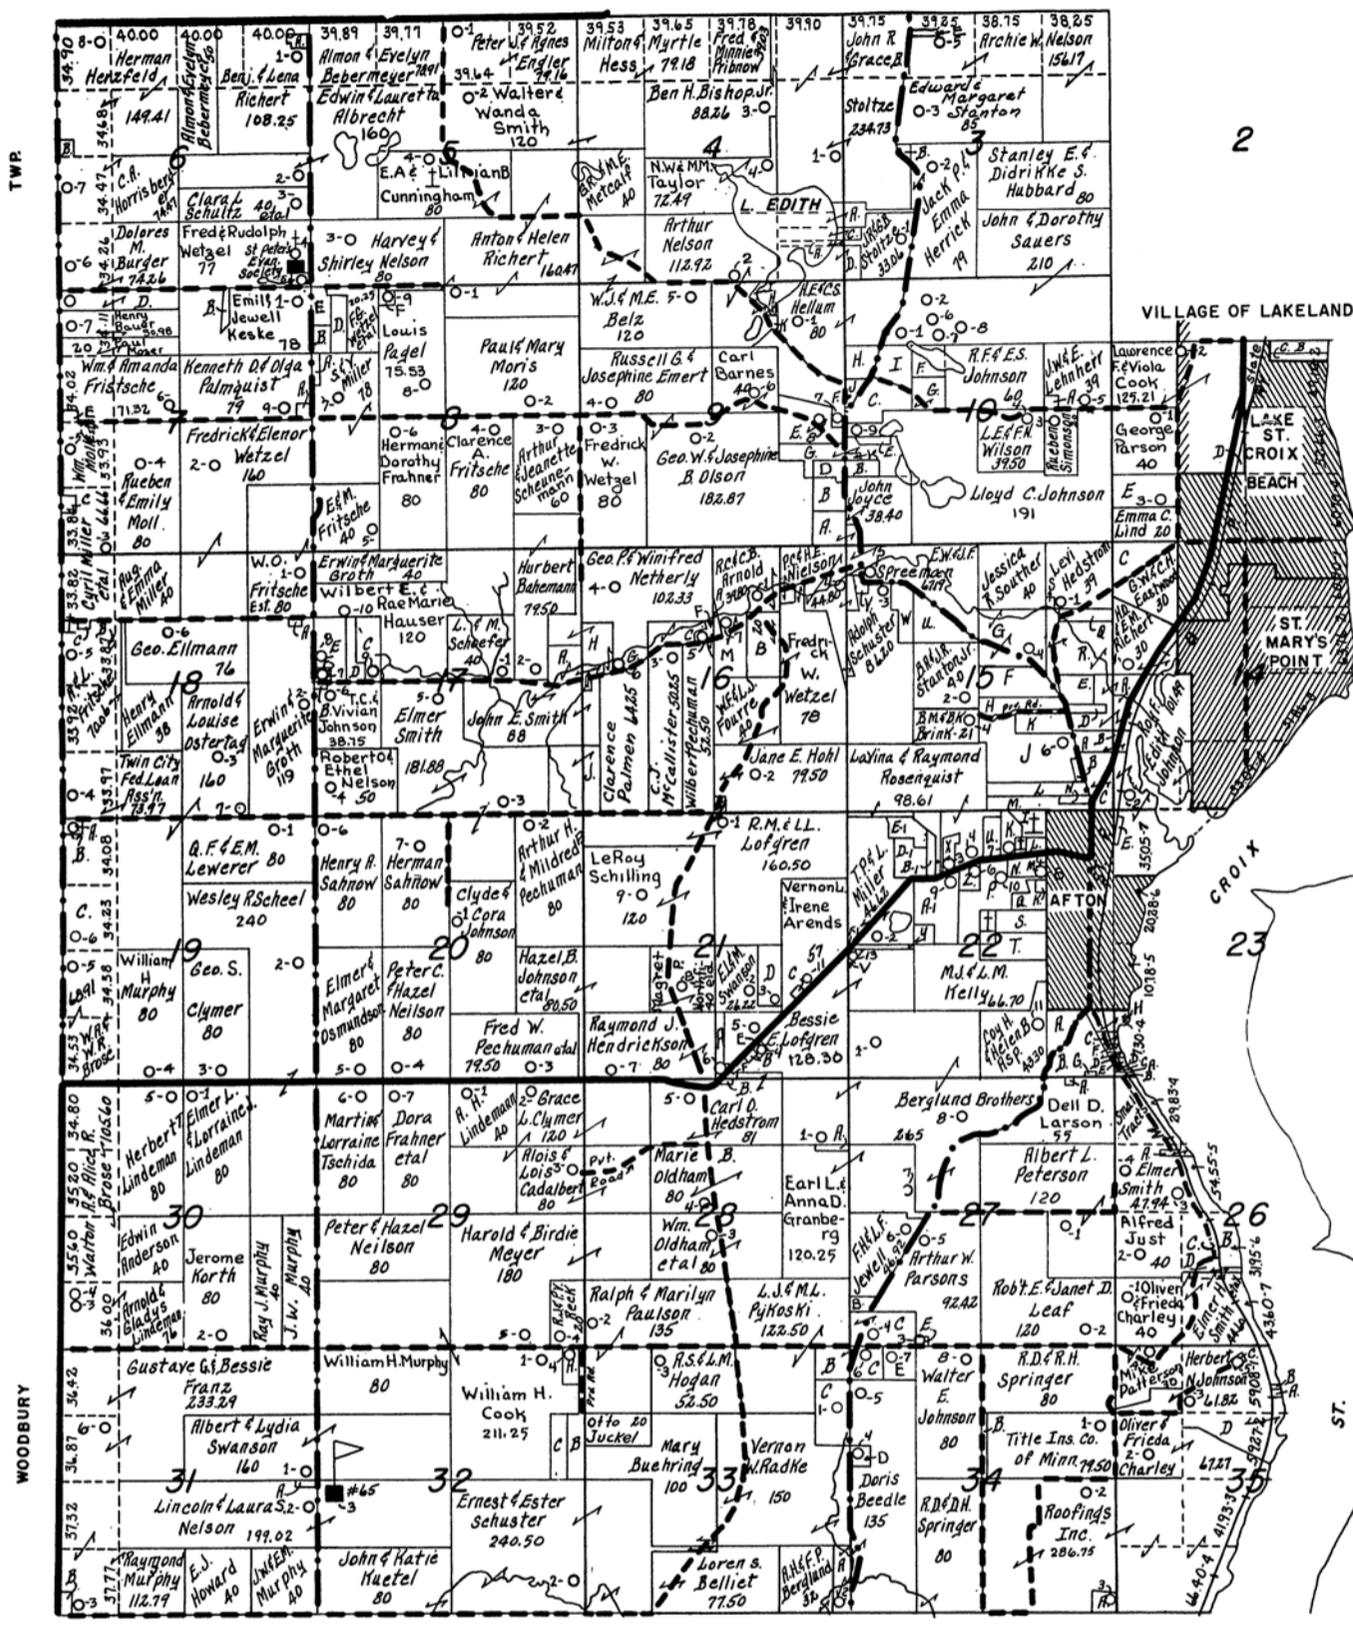

LAKE
ST. CROIX
RIVER
WISCONSIN

SECTRACT	ACRES
22 M. Archie Briggs	75
22 N. Matilda Rosengvist	6.45
22 P. Corrine & Henn. Fleischauer	29.30
22 R. Millie Nelson	6.50
22 S. Harold & Hazel Briggs	-
22 T. Morse & Marge Brink	-
22 U. Donald E. Rosengvist	9.00
22 V. Ann Flaherty	-
22 X. Albert & Edna Brown	9.36
22 Y. Thomas P. & Lorraine Miller	8.00
22 Z. Lillie O. Nelson	5.30
23 A. Frank & Leona Pribnow	20.00
23 B. Marion Tate	6.85
23 C. Carl & Frances Nalpinski	-
23 D. Donald E. Rosengvist	9.38
23 E. Bessie E. Lofgren	-
23 F. S. & J. A. Norris	43
23 G. Claude D. Miller	40
23 H. C. R. & C. Doermann	-
23 I. S. B. & Jessie A. Norris	-
23 J. Fred M. & Clara Cooley	2.00
23 K. Wm. De Ethel Levie	1.61
23 L. Mae & Elsie Fester	2.00
23 M. Myron & Mabel Herrick	22.15
23 N. Arthur & Lucretia Himes	-
23 O. Eliz. Abbott et al	5.78
23 P. Mary Graham	-
23 Q. Otto H. & Mary K. Kral	20.00
23 R. Melvin A. Carnoy	50
23 S. Arthur Parsons, et al	25
23 T. Arlan & Carlene Morris	1.00
23 U. Lyle & Harriet Swanson	46
23 V. George H. Bahls	2.33
23 W. Donald & Marion Groth	6.75
23 X. Sarah M. H. Briggs	12.00
23 Y. George Briggs	10.00
23 Z. Geo. & Lucile Dodge	10.00
24 A. Dorothy V. Johnson	11.00
24 B. Paul Miner	20.00
24 C. Mathilda Johnson	4.70
24 D. Gilford & Kay Swanson	50
24 E. Arthur & Grace B. Stoltze	9.00
24 F. K. M. & Helen M. Paddock	5.00
24 G. Donald & Claire Branham	1.80
24 H. Philip H. Thoma	4.7
24 I. Clifford & Elie Baker	1.74
24 J. John R. & Grace B. Stoltze	28.80
24 K. Arthur & Mildred Pechman	2.50
24 L. Robert & Marion Glasdrenner	0.25
24 M. Lou Evans	10.00


SMALL TRACT OWNERS

SECTRACT	ACRES
3 R. Louis M. Benepe III	-
3 B. James W. & S. March	1.00
3 C. Kate Tanner	11.30
3 D. Caroline F. Davidson	24.27
3 E. John R. & Grace Stoltze	2.27
3 F. Albert & Eldora Richert	1.75
3 G. Louis & Erla Dehke	50
3 H. Anton F. & Helen K. Richert	100
3 I. Elvina R. Markgraf	200
3 J. Howard & Marjorie Fastner	1.00
3 K. Dwight & Clara Parler	23.13
3 L. Elsie Parth	2.00
3 M. Arthur & Elsie Markgraf	4.75
3 N. Joseph C. Bohdson	4.00
3 O. George Fritsche	11.75
3 P. St. Peters Luth. Church	5.00
3 Q. James & Bertha Johnson	11.60
3 R. Eliz. & Dawson Bradshaw	9.83
3 S. Randall E. Nelson	0.83
3 T. Chas. Brower	3.05
3 U. Arthur Meissner	21.75
3 V. Helen W. Meissner	28.00
3 W. Eric & Irja Stedlich	33.25
3 X. Clement F. Cewin May	1.25
3 Y. James R. & Katherine White	.83
3 Z. Dean R. Arnold	1.70

SECTRACT	ACRES
9 K. Davidson Co.	2.12
9 L. St. Peters Luth. Church	3.00
9 M. Elwood & Irene Leeder	-
9 N. Herbert & Evelyn Bolles	4.65
9 O. John & Dorothy Blomquist	21.70
9 P. Afton Town Hall	1.00
9 Q. Anna Beutel	1.70
9 R. Eugenie G. Bryan	10.00
9 S. Cynthia Band	10.00
9 T. Lester R. Brower, et al	6.75
9 U. David & Gloria Haslund	13.50
9 V. Emmett & Dorothy Johnson	2.25
9 W. Clyde W. Norton	-
9 X. Charles P. Anderson	-
9 Y. State of Minn.	29
9 Z. Earl E. Mable Danielson	20.00
10 A. Harry Nordstrom	21.84
10 B. Kenneth & Beverly Spreeman	1.00
10 C. Levi B. Hedstrom	14.10
10 D. Harry & Luella Nielander	-
10 E. Helge	-
10 F. Harry Nordstrom	-
10 G. Arthur Lundahl	4.00
10 H. Sidney & Florence Johnson	10.00
10 I. Pearl Crocker, et al	14.00

SECTRACT	ACRES
15 G. Ralph Virginia Sauber	40.00
15 H. Roy Monson	12.39
15 I. Mary Davis	20.00
15 J. Woodrow Stella Moravec	50.40
15 K. Roy Monson	10.36
15 L. Emilie J. Swanlund	13.00
15 M. Arthur Clemens	12.00
15 N. Philip & Betty Clemens	4.00
15 O. Robert D. & Bernice Barnett	5.20
15 P. Woodrow Stella Moravec	31.31
15 Q. John E. Blomquist, Inc.	1.00
15 R. Henriette Diebold	14.84
15 S. Eugene D. Becker	-
15 T. Mary G. Arthur	-
15 U. State of Minn.	20
15 V. Elton R. & Amy B. Hancock	20.00
15 W. Cora E. Meisser	11.01
15 X. Wilbert Pechman	-
15 Y. Clarence & Evelyn Palmer	-
15 Z. H. R. A. & J. R. Scheunemann	19.00
16 A. Arnold C. Ostertag	31.62
17 A. Ruth F. Wheeler	-
17 B. Karl Y. Wrede	1.25
17 C. Henry Ellmann	14.00

SECTRACT	ACRES
17 D. Herman W. & Amalia Weyer	6.00
17 E. Joseph & Bertha Fenton	19.00
17 F. Arnold C. Louise Ostertag	-
17 G. Otto & Martha Thron	1.00
17 H. Henry Ellmann	.06
17 I. Lester Albrecht	1.67
17 J. R. L. Paulson	4.75
17 K. Francis Dehke	-
17 L. Albert Riemenschneider	34.23
17 M. Deibert Baumester	5.00
17 N. Chas. & Helen Lindgren	1.48
17 O. Raymond & Gladys Allen	1.00
17 P. Robert & Olive Lawton	13.78
17 Q. Mattis Mattson	13.00
17 R. Clarence & B. Holberg	-
17 S. R. Robertson, et al	1.80
17 T. Miles R. & F. M. Whitney	.40
17 U. Paul M. & Jean M. Leland	.50
17 V. Michael & Louise Kelley	1.77
17 W. Matale Frajola	1.45
17 X. Chas. Y. Johnson	5.05
17 Y. R. C. & L. L. Rosengvist	5.91
17 Z. Sherman & Ellen Briggs	6.41
18 A. Trustees Swedish Evang. Luth. Ch.	-

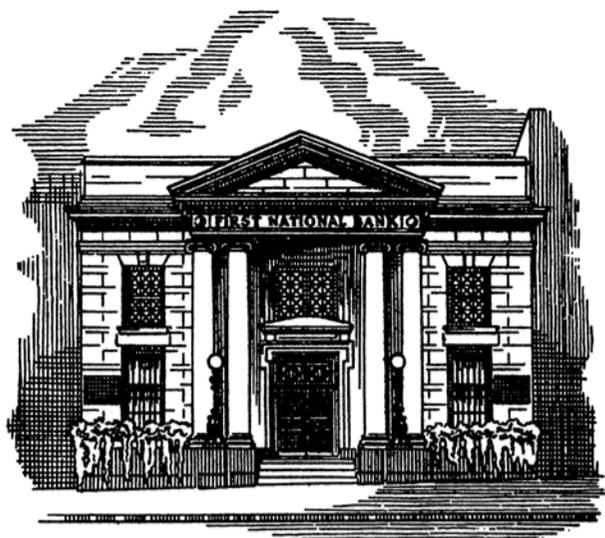

THE *First National Bank*

OF STILLWATER
MINNESOTA

Since 1856

OUR 100th ANNIVERSARY YEAR

Phone 3001

Member F. D. I. C.

SIMONET'S

FURNITURE STORE

—

FUNERAL HOME

Stillwater: Tel. 148

Stillwater: Tel. 124

"In Stillwater Since 1864"

JANDA'S

DEPARTMENT STORE

"The Shopping Center of the St. Croix Valley"

Telephone 95

Louis Janda Company

Stillwater, Minnesota

BEAUDET Monument Co.



Authorized Dealer
ROCK of AGES
Family Monuments

Visit our Display Rooms
in
Stillwater, Minnesota
and
Hastings, Minnesota

EDGAR JOHNSON

— WELL DRILLING —

AUTOMATIC WATER SYSTEMS

Rt. 1 Box 156


FOREST LAKE, MINN.

BAYTOWN

TOWNSHIP 29 N.

RANGE 20 W.

CODE LETTER D

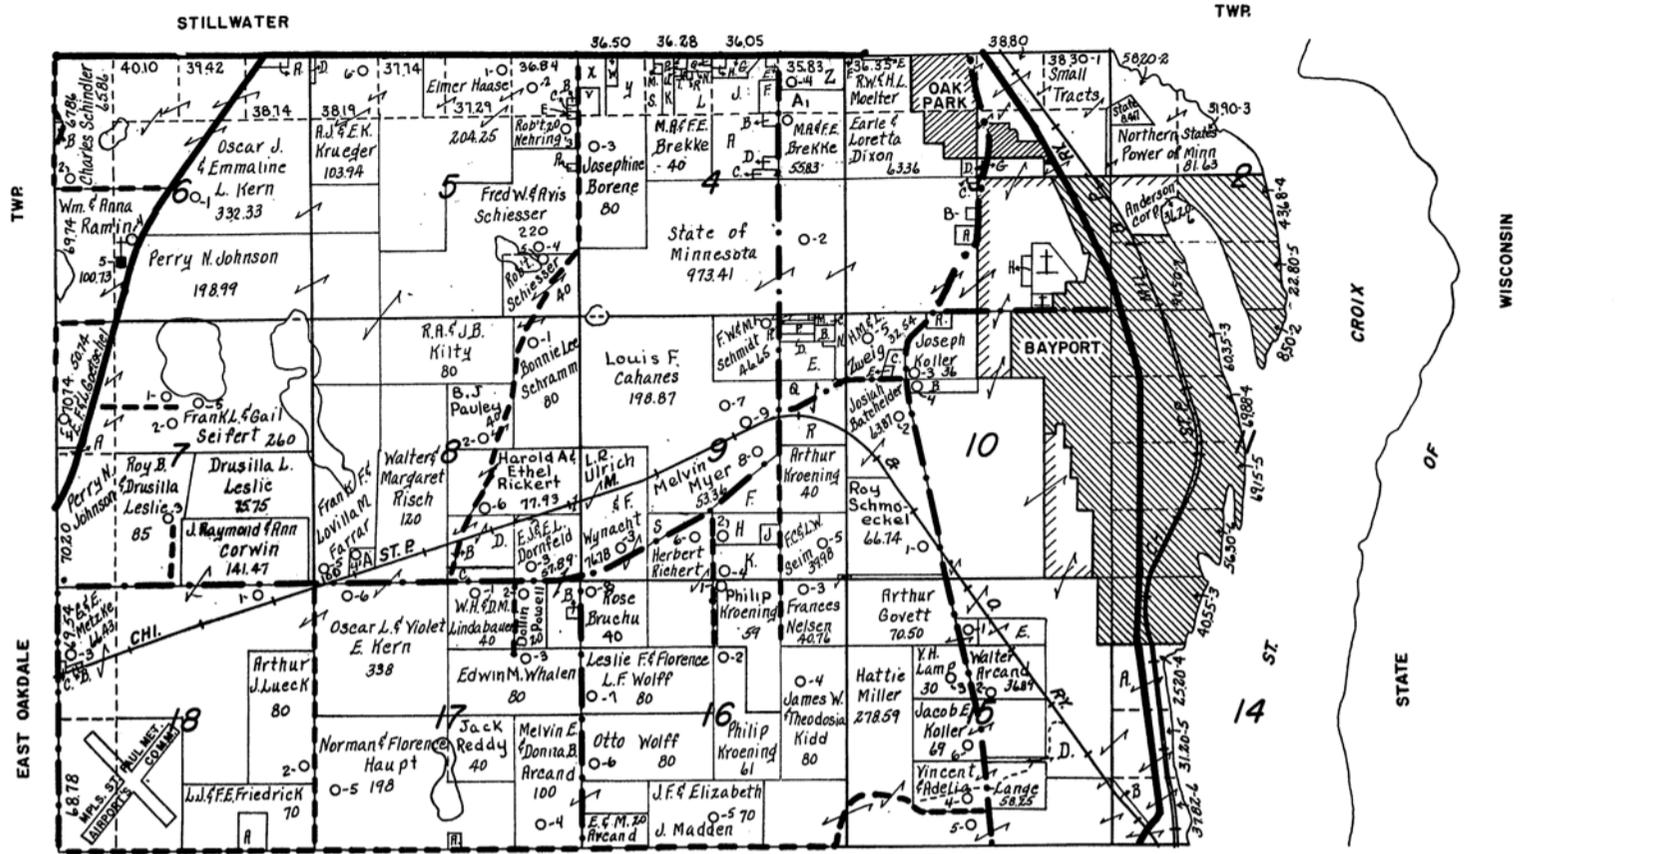

WEST LAKELAND

SMALL TRACT OWNERS

SECT	TRACT	ACRES	SECT	TRACT	ACRES	SECT	TRACT	ACRES
3	A Hartland F & Emma L. Burnett	3.26	4	L Wm. R. Moelter	25.18	6	B Alvin D. & Helen Bergmann	2.00
3	B Otto H. & Anna Edens	50	4	M Agnes Teeters	.64	7	A Walter B. & Gladys E. Goetschel	17.25
3	C Lyman Sutton	2.40	4	M Ruth I. Kern	1.32	8	A Walter F. Risch	6.75
3	D City of Stillwater	.05	4	P John J. & Kathryn M. Hoffmann	2.05	8	C Edwin Brandt	22.08
3	E Lowell F. & Eida Tuft	.23	4	Q C. S. Company, Inc.	2.00	9	A Gerald & Evangeline Nolde	10.00
3	F Herbert Theissen	2.3	4	R Noble T. & Hilda Roland	2.00	9	B Eidon D. Johnson	23.40
3	G Small Tracts	2.3	4	S Albert H. & Willemine Brekke	2.00	9	C Eugene E. Froehner	14.8
3	H Church of St. Michael	2.00	4	T Fred V. Blair	2.00	9	D Robert N. & Jeannie D. Muller	2.25
4	A Henry M. & Elizabeth Henning	5.00	4	U Richard L. & Pearl L. Johnson	5.00	9	E Myron K. Larson	16.70
4	B Wm. Henry Henning	2.00	4	Y Joseph D. & Laura H. Heikerman	2.18	9	F Gustav Polnau	15.38
4	C Hans W. & June M. Seim	2.00	4	W Herbert B. & Mary F. Biegina	2.00	9	H Bertha Polnau	2.00
4	D I. H. & R. B. Bjoward	2.00	4	X Peter & Olga A. Diegenheis	2.00	9	J Henry & Joyce Polnau	3.00
4	E A. R. Schwantes, Co.	5.00	4	Y Albert P. & Mabel R. Klein	2.00	9	K Arthur E. & Edna B. Kroening	2.00
4	F Leona Seim & Carl & Gordon Weber	5.00	5	B Northern Nat. Gas Co.	4.4	9	M Raymond R. & Mildred L. Fredrick	10.00
4	G Hooley Supermarket	2.00	5	B Paul W. & Alice E. Engstrom	4.0	9	N Wm. R. Moelter	3.8
4	H Merlin R. Miller	30.80	5	C Fred H. Gaudian	1.00	9	P Russell J. & Evelyn M. Duncan	.57
4	I Melvin LeRoy Ogren	7.12	6	D David L. Carlson	2.43	8	E Walter F. Risch	
4	K B. F. & A. R. Connel, Jr.	20.00	6	A John H. Kern, 2nd				
4	L E. M. Williams	15.83	5	E Laura Nehring				
4	A-1 M. A. Brekke							

SMALL TRACT OWNERS

SECT	TRACT	ACRES
1	A. W. & Lillian Co. Rural Tele. Co.	40
1	B. Wm. J. & Evelyn M. Zins	6.00
1	C. Celia B. Bloomer	3.00
5	A. Norman & Jeanette DeCort	5.00
5	B. I. A. Syring	—
5	C. Norman S. & Helen Temple	—
5	D. P. & L. A. Kuecher	—
5	E. Harold & Florence Hinchcliffe	10.00

COTTAGE GROVE


TOWNSHIP 26 & 27 N.

RANGE 21 W.

T26N-CODE LETTER A

T27N-CODE LETTER V

TWP

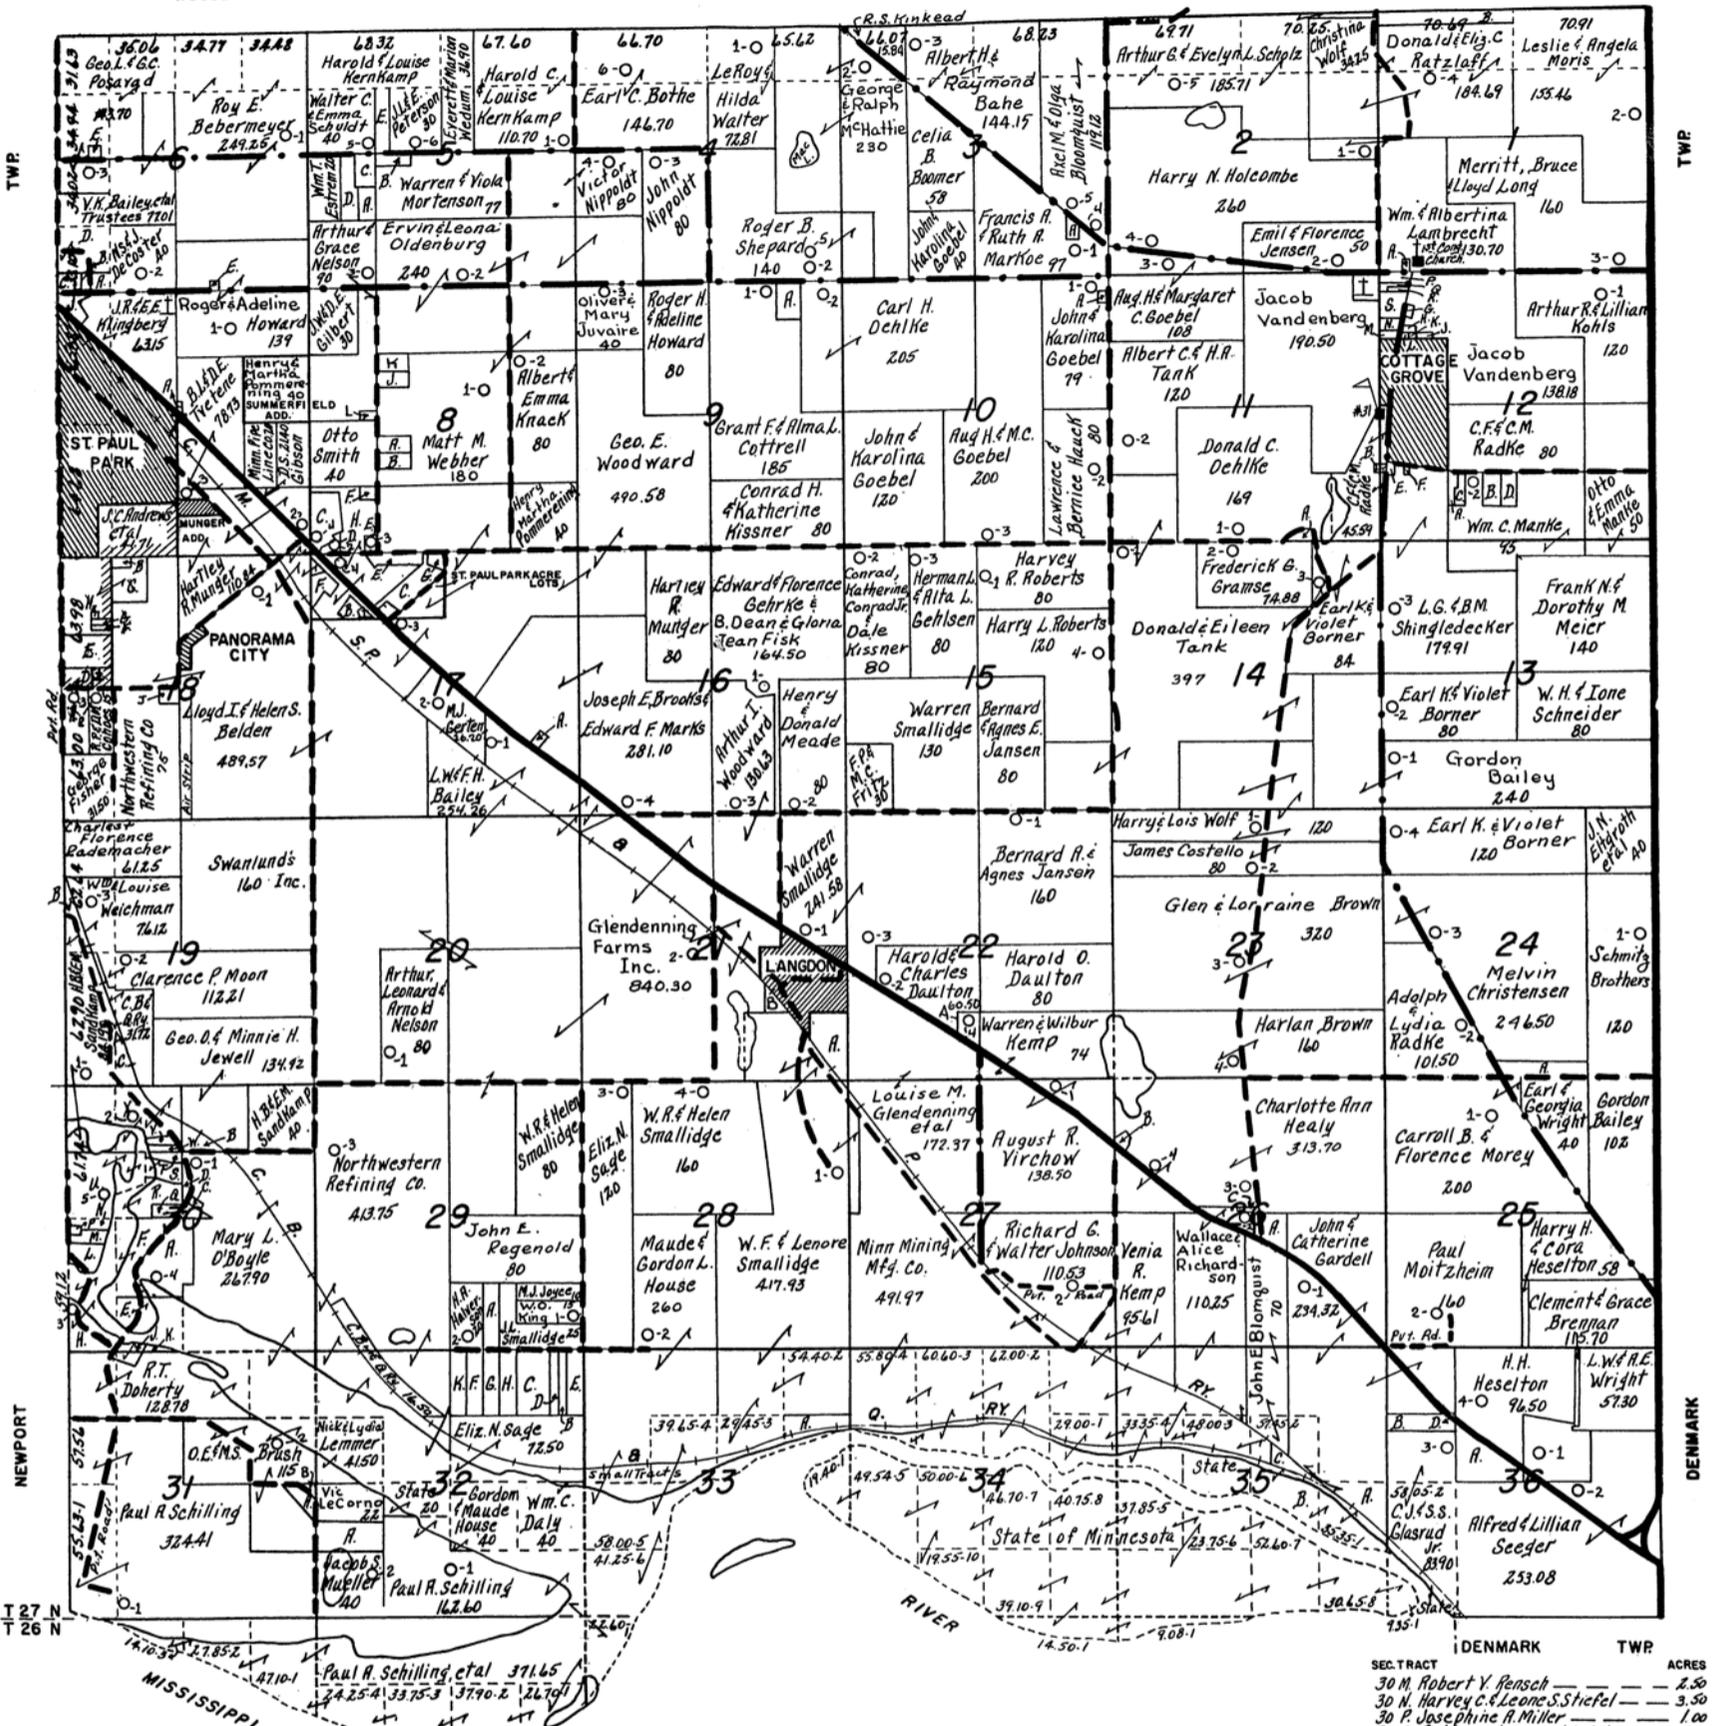

DAKOTA

SECT	TRACT	ACRES
6	A. Geo. & Lillian Cockriel	4.58
6	B. Wm. J. & Leone G. Watson	—
6	C. St. Paul Hudson, Inc.	—
6	D. John R. & Esther E. Klingberg	23.10
6	E. Rio Rodatz & Rose Smeltzer	1.90
6	F. Ingram W. & Yelma Morehouse	1.00
7	A. George F. Tibbetts	.50
21	B. Warren Smallidge	4.00
26	C. Clara Goebel & Alma Brown	4.00
7	J. Karl H. Goth	9.16
8	A. Emil O. Knack	5.00
8	B. Frank & Myrtle Pastohr	5.00
8	C. Donald S. Gibson	14.07
8	D. Peter R. Thompson	3.35
8	E. Henry & Martha Pommerening	1.00
8	K. Stephen C. Carpenter	5.00
8	L. Arlys Anderson	1.00

SMALL TRACT OWNERS

SECT	TRACT	ACRES
8	F. Chester W. & Astrid Strotham	2.00
8	H. Henry A. & Martha Pommerening	28.21
8	J. Robt. & M. S. Borshardt	5.00
9	A. L. Theo. Schoon	10.00
10	A. Max Hammerschmidt	1.00
11	A. Emmett A. & Hilda P. Robens	3.00
11	B. Geo. F. & Alice J. Marty	—
11	A. Walter H. Maeller	1.00
11	B. Paul W. Marhe	5.00
11	C. Harry N. Stone	4.00
11	D. Charles Mamer	5.00
11	E. Burton & Doris Nicman	—
11	F. Lyle M. & Agnes E. Biscoe	1.00
11	G. Milton & R. L. Hartung	1.21
11	H. William Murphy	.61
11	J. Aug. & Marjorie Goebel	1.25
11	K. Edward Warnick	.50
12	L. Donald J. & Leona Perkins	—
12	M. Fred & Cora Miller	2.25
12	N. David R. & Mac M. Weitzel	2.00
12	P. German Evang. St. Mathews Ch.	3.75
12	Q. Irvin & Louise Fritze	—
12	R. Warren H. Spicer	—
12	S. Philip B. & Annetta Broderson	7.76
14	A. Frederick B. Gramse	—
14	B. Erleen Daly Miller, et al	2.13
14	C. R. J. Jaeger	—
14	D. Henry & Martha Pommerening	—
17	E. Henry & Martha Pommerening	—
17	F. Henry & Martha Pommerening	—
17	G. H. W. & Ruth Pommerening	5.00
17	H. Mary Klein	1.650
18	A. Jerome G. & Carmen Harkins	1.67
18	C. Leonard & Dorothy Trelene	40.00
18	D. Hilda I. Bradley	5.33
18	E. David R. & Esther M. Pittis	18.80
18	F. Vollet Patrick O'Boyle	—
18	G. Edward Engelbrechtson	—
18	H. Fred Bundgaard	—
18	J. Minn. Pipe Line Co.	5.00
19	A. H. Dammer	—
19	B. C. B. & R. Ry	—
19	C. Geo. O. & Minnie H. Jewell	—
21	A. William O. Virchow	—
21	B. Verna Kemp	—
21	C. Joseph D. Dedeler	—
21	D. Edna Figi	—
21	E. Floyd P. & Ruth L. Heldman	—
21	F. W. W. & Hazel Tennis	—
21	G. Arnold & Eunice R. Holm	—
21	H. P. E. & V. M. Tibbetts	—
21	I. Edwin & Myrtle Arnold	—
21	J. Irwin J. & Helen E. Matczynski	—
21	K. Augusta M. Hines	—
21	L. Anthony & Mary Kulvich	—
30	A. J. & Ray E. Harbrecht, Jr.	4.100
30	B. Geo. O. & Minnie H. Jewell	—
30	C. Wm. Myrl A. Christenson	2.00
30	D. David M. & Georgia Kelm, Jr.	35.50
30	E. James C. Carroll	—
30	F. Wm. C. Lachapelle	18.00
30	G. Wm. & Vesta Owen	5.00
30	H. Ronald & Mariene Stoerzinger	20.00
30	I. Peter A. & Ellen Kjos	10.00
30	J. Ida S. Marschke	10.00
30	K. Eugene Burke	10.00
30	L. H. Gilmer D. & Clara A. Smith	10.00
30	M. Joseph J. & Helen Vairo	10.00
30	N. C. B. & R. Ry	11.40
30	O. John & Catherine Gardell	33.83
30	P. Helma Life Ins. Co.	31.00
30	Q. C. B. & R. Ry	7.00
30	R. Bernard E. Heselton, et al	2.000
30	S. Charles Mamer	9.50
30	T. State of Minn.	—

CO.

SECT	TRACT	ACRES
30	M. Robert V. Rensch	2.50
30	N. Harvey C. & Leone S. Stiefel	3.50
30	P. Josephine R. Miller	1.00
30	Q. Anthony & Mary Kulvich	4.00
30	R. Leslie D. & Marjorie M. Cummings	15.00
30	S. Irwin J. & Helen E. Matczynski	5.25
30	T. David N. & Hilma England	2.75
30	U. Jane V. & Ray E. Harbrecht, Jr.	4.100
30	V. Geo. O. & Minnie H. Jewell	—
143	W. Myrl A. Christenson	2.00
30	X. David M. & Georgia Kelm, Jr.	35.50
30	Y. James C. Carroll	—
30	Z. Wm. C. Lachapelle	18.00
30	AA. Wm. & Vesta Owen	5.00
30	AB. Ronald & Mariene Stoerzinger	20.00
30	AC. Peter A. & Ellen Kjos	10.00
30	AD. Ida S. Marschke	10.00
30	AE. Eugene Burke	10.00
30	AF. H. Gilmer D. & Clara A. Smith	10.00
30	AG. Joseph J. & Helen Vairo	10.00
30	AH. C. B. & R. Ry	11.40
30	AI. John & Catherine Gardell	33.83
30	AJ. Helma Life Ins. Co.	31.00
30	AK. C. B. & R. Ry	7.00
30	AL. Bernard E. Heselton, et al	2.000
30	AM. Charles Mamer	9.50
30	AN. State of Minn.	—

DENMARK

TOWNSHIP 26 & 27 N.

RANGE 20 & 21 W.

T26N-R21W-CODE LETTER A T26N-R20W-CODE LETTER X T27N-R20W-CODE LETTER Q


AFTON

TWP

SMALL TRACT OWNERS

TRACT	T 27 N	ACRES
1	R. Roofing Inc.	-
2	B. Hazel & Johnson	-
3	R. Mathilda Johnson	4.06
5	R. Louise M. Radke	23.29
9	R. Kieffer Yauk	13.38
10	R. Geo. Milton Orr	-
11	R. State of Minn.	-
11	B. Erick J. Schrader	4.30
11	C. H. K. Emerson	-
11	D. Robt. Warren Nord	8.61
11	E. Gordon M. Ruth Ide	4.35
11	F. Robt. S. & E. K. Kinkead	-
11	G. Leo W. Casper et al	-
14	R. Herbert V. Smolite	-
14	B. Dorothy Hough	-
14	C. Herbert B. Walden	-
14	D. Arthur Anderson	-
14	E. Marie & Myron Lee	-
14	F. Louise W. Stringer	-
14	G. Blanche W. Strouse	-
22	R. Thos. F. Ellerbe	1.00
26	B. Adeline Wright, et al	15.00
27	R. Wm. S. & Bernice Truay	1.50
27	B. Emma R. Numan	3.70

33	A. H. E. & June R. Hickey	12.50
33	B. Charles & Phyllis Moore	-
34	R. Mary Hassom	.69
34	R. Adam Barti	.65
34	C. J. P. Frieda Clark	.65
34	D. J. H. & H. A. Schroeder, Jr.	.09
34	E. P. B. & R. S. Broderson	.07
34	F. Roy J. Kaitzevin	.07
34	G. Alfred M. Schommer	.50
34	H. E. L. Schroeder	-
34	I. Arthur & Helen Tort	-
34	J. May Schusler	-
34	K. Edgar & Sylvia Lucy	-
34	L. Francis J. Dunn	.65
34	M. Orange Nicoll	-
34	N. Orange Dibble, et al	.25
34	P. State of Minn.	.10
20	A. L. Anderson	3.28
6	A. Clarence P. Hoelzel	-
6	B. Stewart & Joyce Pulk	-
6	C. Kenn. H. & J. Meeher	9.50
6	D. Harlo & Maryel Johnson	5.60
7	R. Sherman & R. Swanson	-
7	B. Peter Philip Birchen	6.00
7	C. Orange Nicoll, et al	54.55
7	D. Clara Forman	14.22
7	E. H. C. Steffen	4.00
8	R. Wm. H. & L. F. Wendler	.27
8	B. Geo. J. & M. Mueller	18.00
8	C. Geo. R. & Susan Barthrick	-
8	D. Harryette R. Hansen	19.85
8	E. Frank & May Brownson	-
8	F. Cyrus & Theresa Yarnz	.34
8	G. John & Dorothy Morris	.34
8	H. Basil Kuhlman	-
6	D. State of Minn.	-

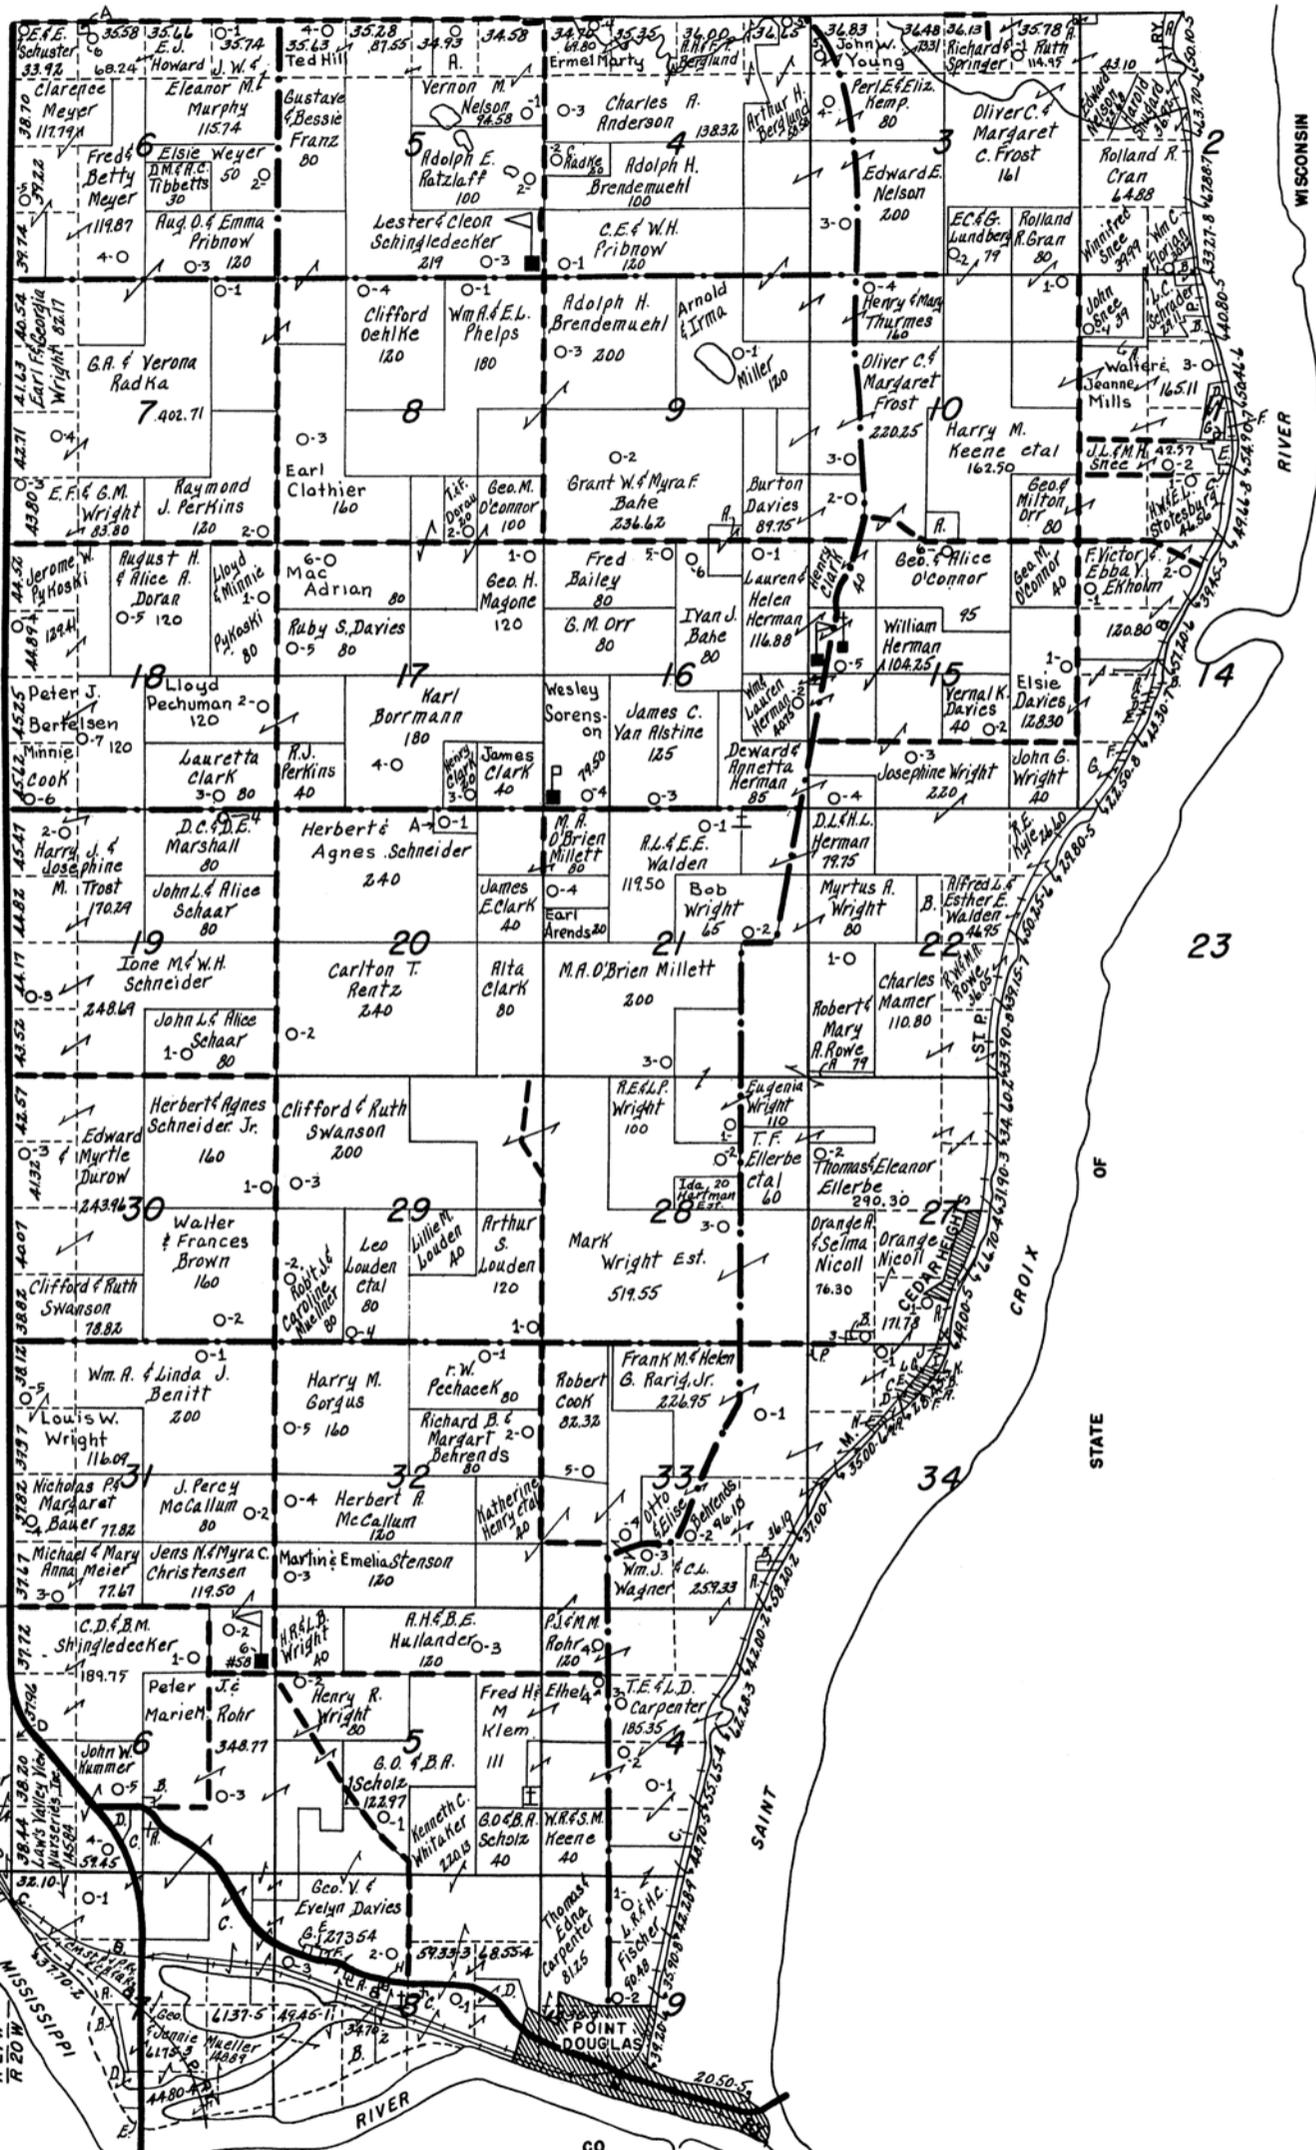

12

23


CO.

EAST OAKDALE

TOWNSHIP 29 N.

RANGE 21 W.

CODE LETTER Z

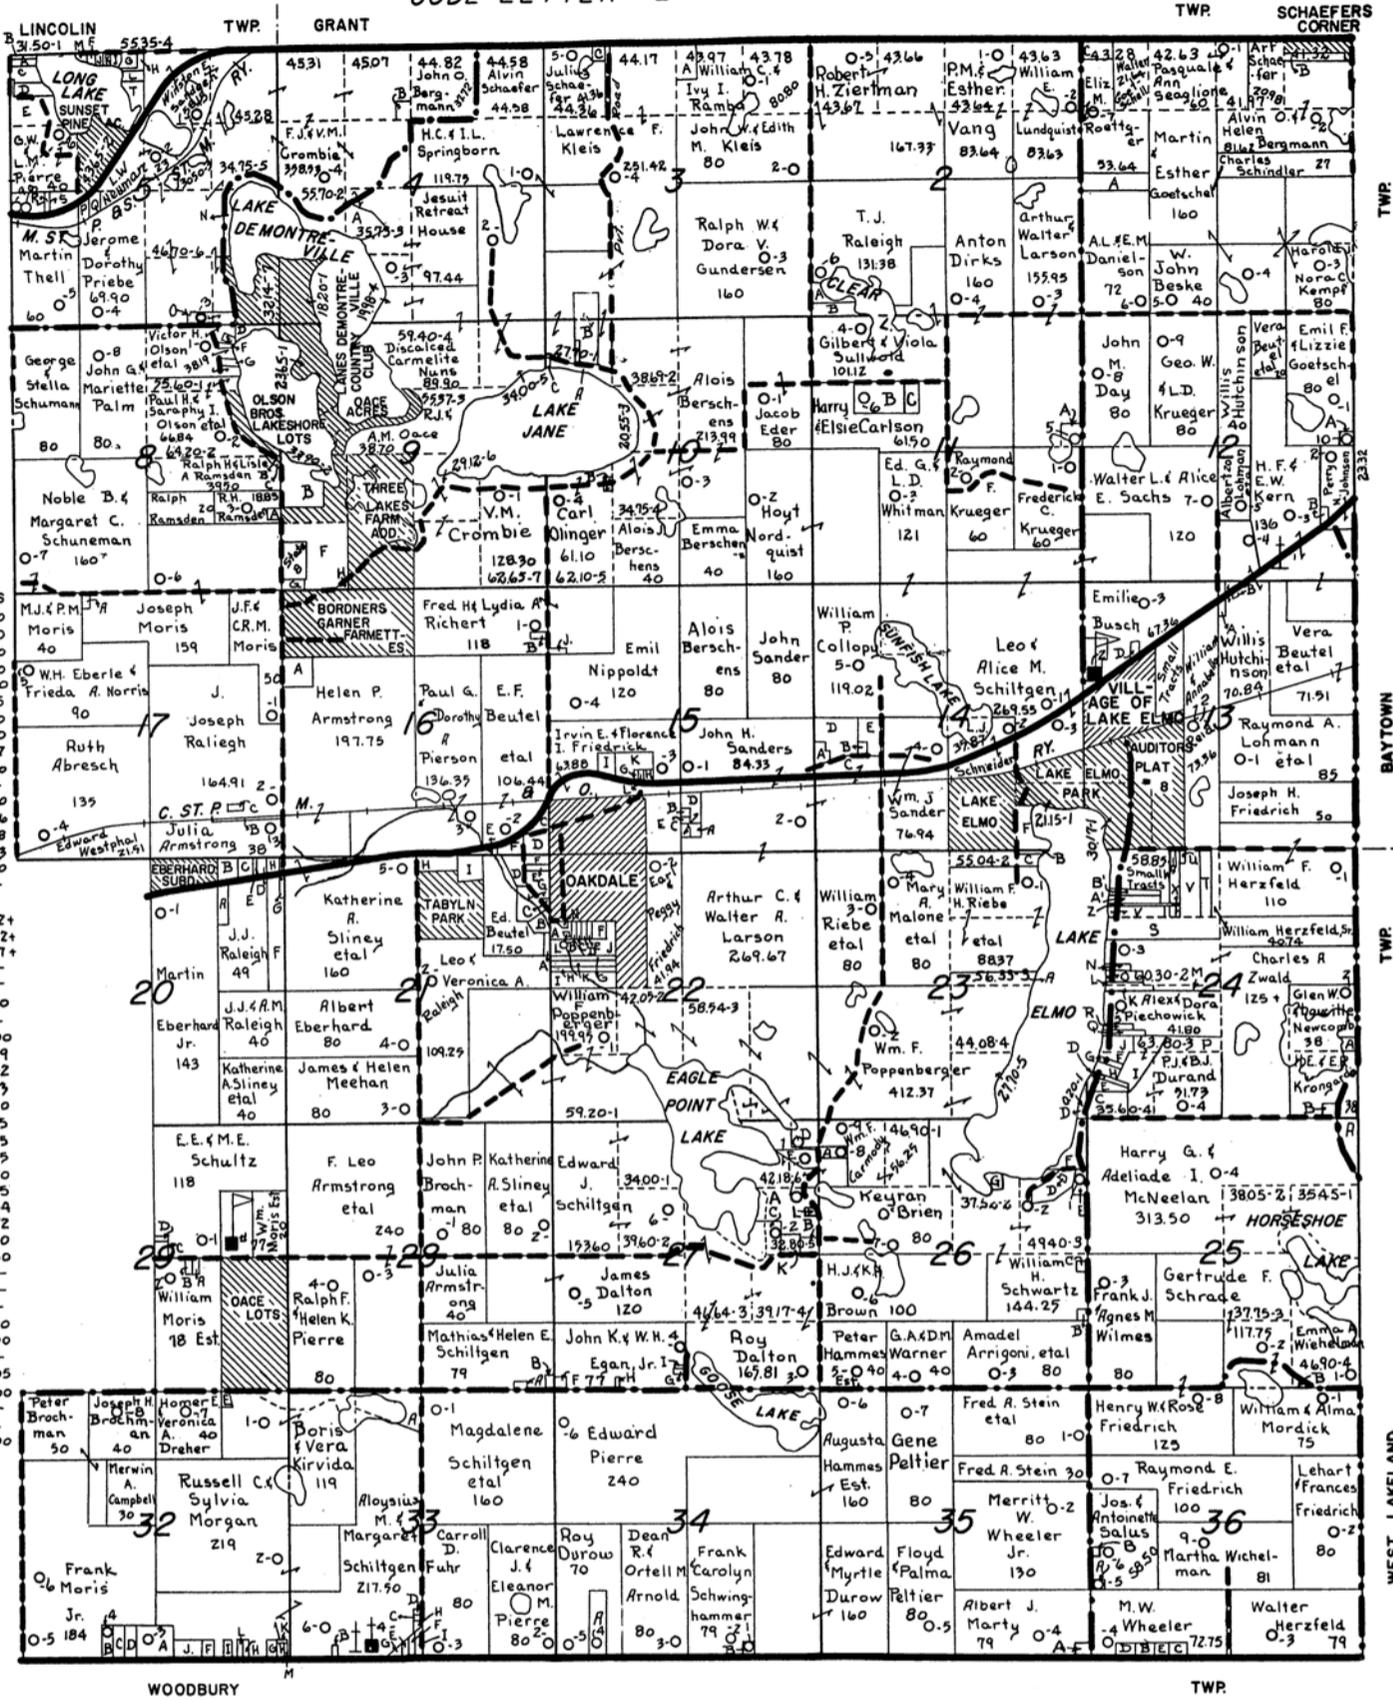

SMALL TRACT OWNERS

SECTRACT	ACRES
1 R.J. Reinhardt	1.00
2 Arthur D. Schaefer	12.70
3 Alvin O. Heien S. Bergmann	6.00
4 Walter G. & Margaret K. Taylor	4.50
5 Gilbert E. & Viola Sullwald	2.50
6 Morris E. & Donna J. Pederson	6.95
7 Walter L. Kamrath	15.70
8 Raymond R. & Eleanor M. Arunke	1.00
9 Charles S. & Elizabeth A. Laidlaw	7.77
10 Carlyle E. & Elsie Anna Alton	2.00
11 Mervyn N. & Winifred M.O. Dell	1.00
12 John E. & Grace E. Woodward	1.00
13 Richard G. & Anne M. Zietlow	4.36
14 D. Roselia J. Joseph	4.38
15 Gerald W. & Lois M. Pierre	2.03
16 Arthur J. & Doris K. Ronning	1.30
17 Edward & Joyce Zaspel	1.00
18 Paul A. & Alice Linnerooth	1.00
19 Clifford E. & Doris M. Hoffer	1.62
20 Donald L. & Dorothy Kirck	8.20
21 Warren E. & Audrey L. Lee	6.70
22 Paul W. & Dorothy H. Salo	1.00
23 Otto F. & Lillian A. Kerch	1.00
24 Mary D. & Frederick E. Nolan	2.00
25 Donald M. & Inez M. Anderson	1.00
26 John M. & Gertrude B. Boxrud	1.00
27 Homer & Elaine Braun, et al	3.19
28 Michael G. & Doris M. Thell	1.52
29 Martin Thell	4.33
30 T. Eliz. & Stuart L. Cameron, Jr.	3.60
31 Daniel E. & Sheila M. Zachrisson	1.15
32 Kenneth L. & Janet K. Sovereign	2.25
33 Albert H. Olson, et al	2.25
34 Paul H. & Seraphy I. Olson	4.80
35 Vernon M. Bekim	9.95
36 Paul H. & Seraphy I. Olson	5.54
37 Neil E. & Gertrude T. Wales	8.82
38 Hilma M. & Lillian M. Olson	13.40
39 Walter & Sylvia Ahola	2.50
40 Ned D. & Lillian J. Bayley	1.00
41 Owen R. & Pearl M. Kuehn	1.00
42 Arthur E. Rehnberg	1.00
43 William A. & Mildred A. Cicaro	7.00
44 Elmer A. Richter	1.00
45 Gordon R. & June D. Yeager	4.05
46 August Scheel	12.00
47 Roswell E. Wahl	12.00
48 Walter C. & Gladys E. Goetschel	1.00
49 Lyle Smith	1.00
50 Milbert L. & Clara E. Urtel	1.00
51 W.M. & Irene Harris	3.00
52 Roger J. Furseth	1.00
53 R. Thomas & Frieda A. Colenso	14.70
54 Norman L. & Myrtle A. Wright	1.00
55 William J. Sander	1.00
56 Emily Sanft	1.93
57 Elmer E. Harvey	8.00

SMALL TRACT OWNERS

SECTRACT	ACRES	SECTRACT	ACRES	SECTRACT	ACRES	SECTRACT	ACRES
14 E. Wm. P. & Eliz. C. Collopy	7.50	20 G. Henry V. & Mary A. Olson	2.75	24 B. Clyde & Cora Johnson	2.00	25 B. Arthur Pritzel	2.75
14 F. Jane Sommers Dahl	11.36	20 H. Art & Katherine Swafford	2.75	24 C. David O. & Mildred J. Gulliford	9.60	26 A. Harold & Frances Toensing	2.75
15 A. John E. Bloomquist Inc.	1.00	21 A. Steve Lochli	1.00	24 D. Frederick W. Streiff	1.33	26 B. Peter J. & Bernadine J. Durand	1.00
15 B. Leo F. & Shirley Besch	.67	21 B. Small Tracts	1.00	24 E. John W. & Marian H. Russel	2.85	26 C. Russell J. & Patricia Ann Gilbertson	1.00
15 C. Leslie & Susanna Zimanski	.47	21 C. Melvin Barnard	1.00	24 F. Clifford N. & Marian N. Adkins	1.49	26 D. Earl Krongard	.07
15 D. Harry & Freda Besch	.89	21 D. Garnet E. Rowel Lena R. Wilkinson	4.00	24 G. Clarence & Dorothy O'Toole	1.00	26 E. Wesley Shosted	1.00
15 E. Raymond F. & Arline Friedrich	17.73	21 E. John H. Willie Mtg. Fl.	1.00	24 H. Dorothy O'Toole	1.00	26 F. Raymond A. & Agonia L. Anderson	7.00
15 G. Charles W. Downs	.42	21 F. Robert F. Wille	1.00	24 I. Alex J. & Dora Piechowiak	11.85	26 G. Raymond A. & Agonia L. Anderson	3.00
15 H. Dan L. Downs	.44	21 G. Robert F. Wille	1.00	24 J. Cecelia E. & James A. Redpath	3.85	27 A. Marcella J. & Emil J. Falteisek	6.03
15 I. Gust & Paul A. Unke, et al	5.25	21 H. Small Tracts	1.00	24 K. Richard P. DeNeui	1.00	27 B. Gene P. Houle	3.00
15 J. Francis E. & Luverne A. Downs	1.00	21 I. Vesta K. Davis	5.00	24 L. Marian P. DeNeui	1.00	27 C. William G. & Audrey M. Wagner	3.00
15 K. Irvin E. & Florence I. Friedrich	10.92	21 J. Lowell L. & Alice M. Reed	1.00	24 M. Charles A. Zwald	1.00	27 D. Earl R. Howard	6.00
15 L. Robert Lee & Amelia V. Dedrick	1.00	22 A. Mary C. Finley	1.00	24 N. Clarence W. & Vera M. Urtel	.98	27 E. James Guek	4.00
16 A. Herbert Riebe	8.00	22 B. Simon Finley	1.00	24 O. Hazel T. Perry	1.00	27 F. Otto & Anna Bierwerth	1.50
16 B. Wilbur E. Richter	1.00	22 C. Frances E. & Betty Ann Young	1.00	24 P. Peter J. & Bernadine J. Durand	6.75	27 G. Christian T. Funck	1.00
16 C. Walter & Viola Friedrich	1.00	22 D. Wm. G. Finley, et al	1.00	24 Q. Paul O. Schneider	1.07	27 H. Glen & Nancy LonTapsen	1.00
16 D. Robert F. Wille	1.00	22 E. Robert F. Wille	1.00	24 R. Otto & Ernestine Friedrich	1.00	27 I. Gerald & Jeanne Thines	1.00
16 E. Edward F. Beutel	1.00	22 F. Robert F. Wille	1.00	24 S. Gordon L. & Betty J. Lundholm	18.00	27 J. Julius W. & Veronica L. Morris	1.00
16 F. Grant E. & Romef Lena R. Wilkinson	1.00	22 G. Robert F. Wille	1.00	24 T. Robert W. & Esther M. Mordick	4.66	27 K. Caroline Blanche Clark	1.00
17 A. Melvin Morris	1.00	22 H. Edward F. Beutel	1.00	24 U. Vincent L. & Lena F. Anderson	1.00	27 L. Charles & Luverne Vance	1.00
17 B. Julia Armstrong	1.00	22 I. Robert F. Wille	1.00	24 V. Harry Herzfeld	1.07	27 M. John J. & Odeline Schultz	2.00
17 C. Gust A. Gullberg, et al	1.00	22 J. Robert F. Wille	1.00	24 W. Norman M. & Lois E. Wendt	6.00	27 N. Harvey H. & Leona J. Schultz	2.00
20 A. Jack C. Hamma-Lund	3.00	22 K. Robert F. Wille	1.00	24 X. Melvin T. & Viola L. Horrisberger	5.88	28 A. Tito Vittori	11.00
20 B. John J. Dietl	4.00	22 L. Robert F. Wille	1.00	24 Y. Thomas A. & Nan O. Keller, Jr.	4.70	32 B. John A. & Mary Swercinski	4.00
20 C. Barbara Kichler	3.00	23 A. Wm. F. H. Rieba, et al	1.00	24 Z. Raymond M. & Barbara L. Miller	1.50	32 C. Frances A. Korhage	3.00
20 D. Hugh Lambert & Sabina D. Hayes	1.00	23 B. Harold G. & Marjorie Sommers	4.00	24 A. John J. & Odalia M. Schultz	3.32	32 D. E. George & Virginia C. Nordquist	3.00
20 E. Edmund P. & Violet M. Thial	1.00	23 C. Robert A. & Mabel C. Kern	1.00	24 B. Willard & Verma Griffin	2.17	32 E. John Wilmes	1.00
20 F. Edna W. Ingburg Olson	17.25	24 A. Robert M. & Lillian M. Schmidt	2.00	25 A. Fred W. & Ida S. Moritz	2.17	32 F. Carl E. & Adeline V. Rudeen	2.00
						32 G. Anton L. & Marie Kramer	1.00
						32 H. Leo F. & Ann Domeier	1.00
						32 I. Anton & Rita M. Freiseis	1.00
						32 J. Elmer Haase	4.00
						32 K. Jerome A. & Donna Mae Hermann	4.00
						32 L. Margaret M. LaFontaine	1.00
						32 M. D. J. & Marian P. Stevenson	1.00
						32 N. A. Magdalena Schiltgen	17.50
						32 O. Earl H. & Myrtle W. Boer	5.00
						32 P. C. & Luverne Syng	1.00
						32 Q. Edward H. & Dorothy J. Wolff	1.00
						32 R. C. J. & Anna Mulicichy	1.54
						32 S. Lars B. Iverson	.71
						32 T. George Thurmes	1.25
						32 U. Lyle A. & Germaine A. Schimbeno	1.00
						32 V. I. Nicholas & Clara S. Schildgen	2.00
						32 W. Frank F. Miller, Est.	1.00
						32 X. R. Thomas & Frieda A. Colenso	1.00
						32 Y. Delbert D. & Wilma Harrington	1.00
						32 Z. Benjamin & Gertrude Pritzel	1.00
						32 A. Emil Johnson	2.00
						32 B. William C. & Joan S. Hjelmgren	2.00
						32 C. Walter Vollmer	2.00
						32 D. Frank Vollmer	1.25
						32 E. Margret Schultzy	0.50
						32 F. Emmett Sweno	4.50
						32 G. James Mottay	1.00

FOREST LAKE


TOWNSHIP 32 N.

RANGE 21 W.

CODE LETTER S

CHISAGO

CO.

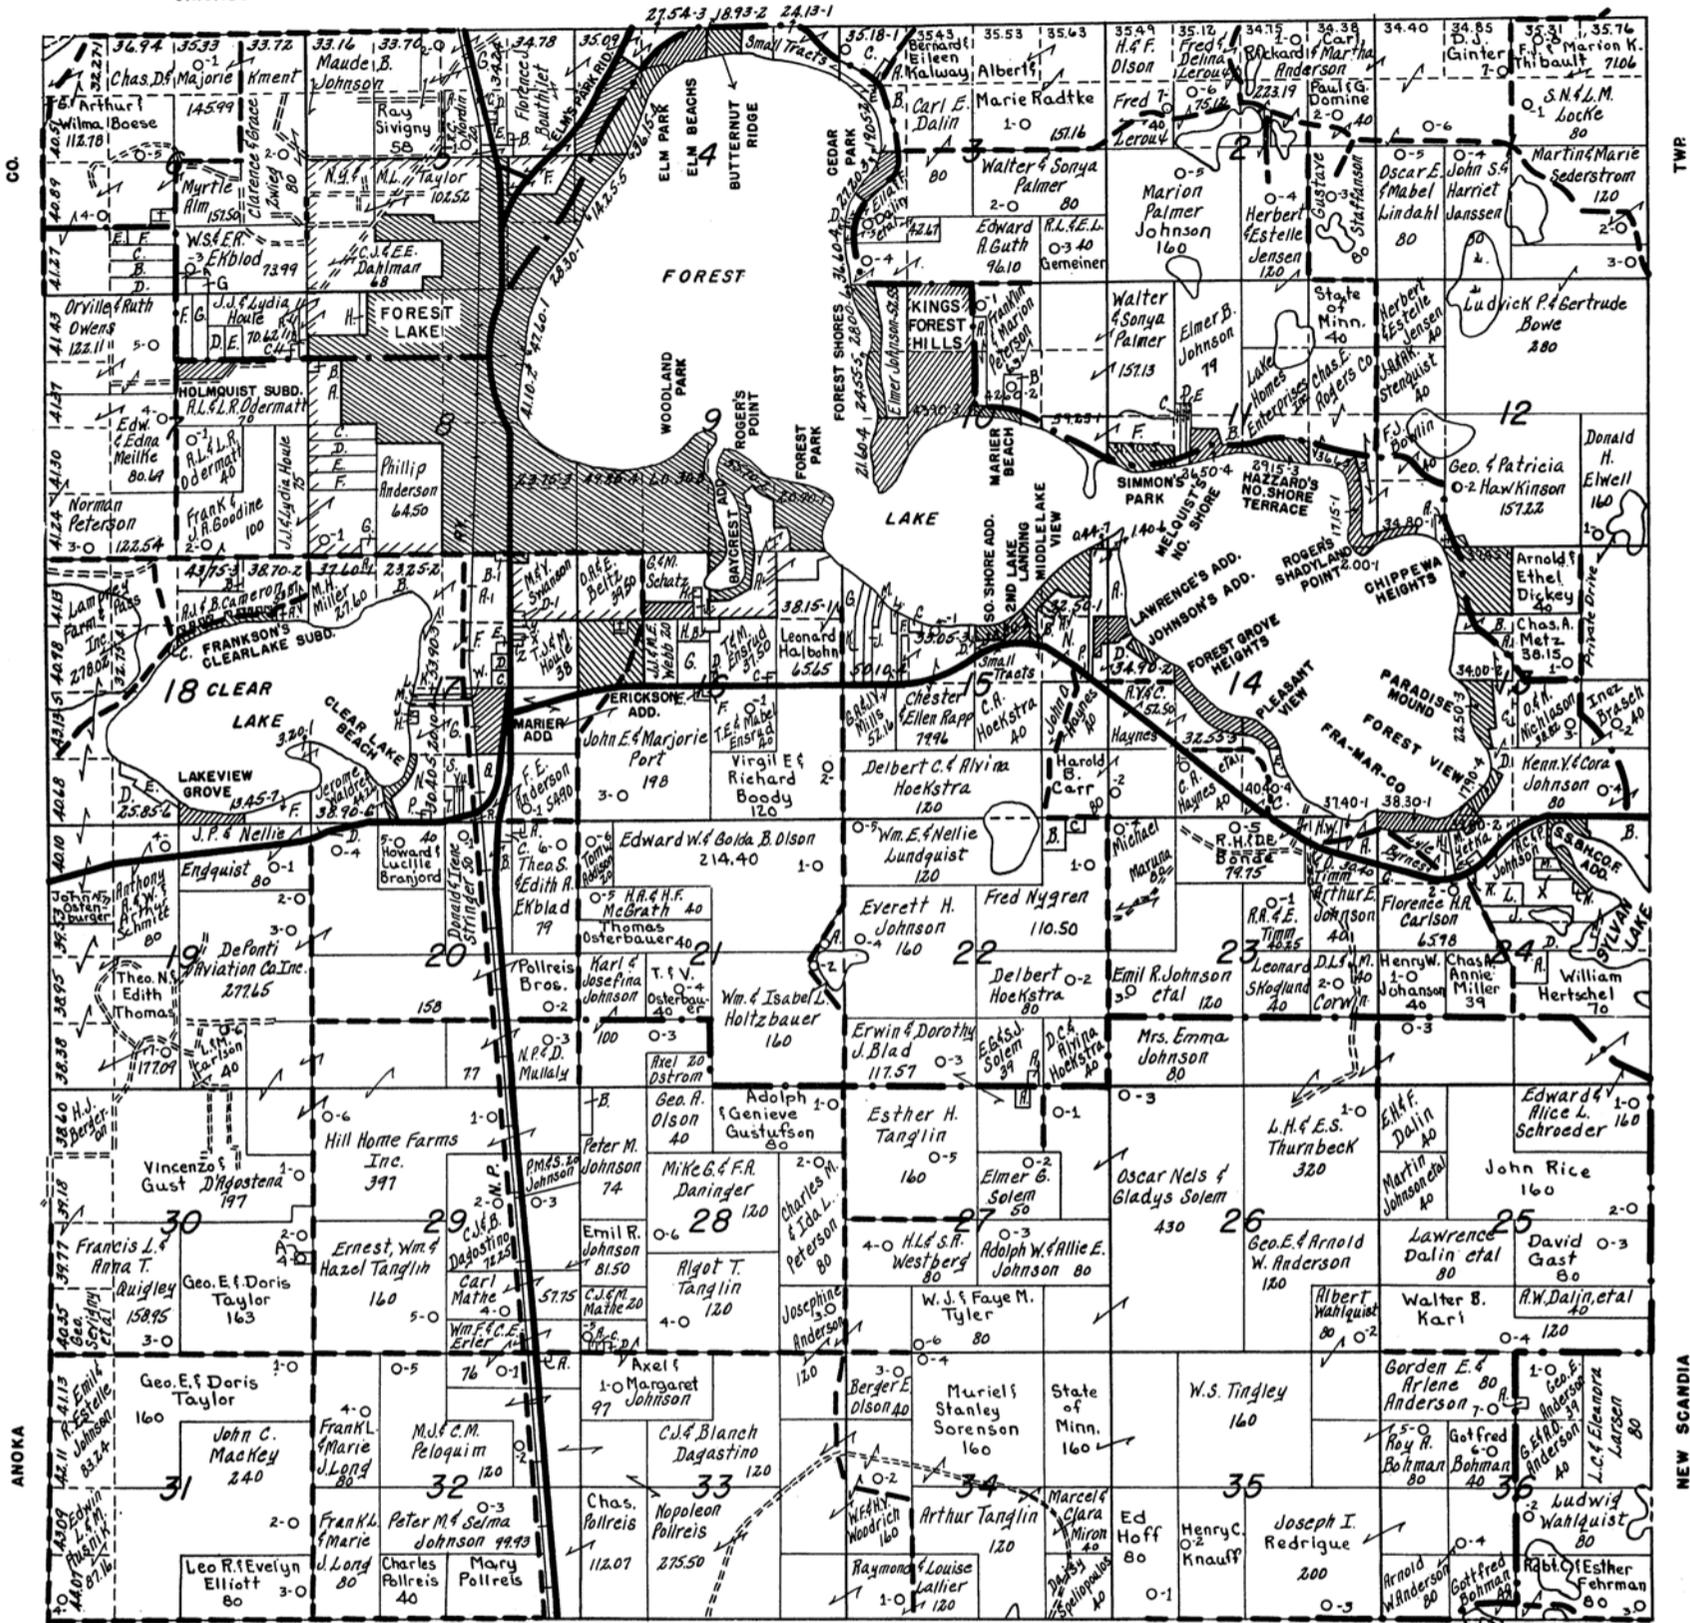

ONEKA

SMALL TRACT OWNERS

TWP.


SECT	TRACT	ACRES	SECT	TRACT	ACRES	SECT	TRACT	ACRES	SECT	TRACT	ACRES
2	A. School Dist. #71	.97	8	B. Lyle & Bernice Morhead	.50	15	F. Catherine L. M. Larson	2.04	17	K. Maryin & Dorothy Chelgren	2.00
3	A. Wm & Margia M. Anderson	7.04	8	C. Hugo W. Mueller	10.00	15	G. Richard T. & Janes Flaherty	14.33	17	L. Oscar W. & Selma Erickson	2.25
3	B. Richard L. Sullivan	4.41	8	D. W. E. Jensen & Mae L. Berggren	10.00	15	J. Francis & Elsie Gamelin	7.42	17	M. Alfred L. & Laura Gilstad	5.60
3	C. A. & M. R. Sederholm	16.46	8	E. Dorothy M. O'Brien	10.00	15	K. Willard & Eliz. Gould	7.43	17	P. William & Rosalie	2.131
3	D. Fulton B. & Florence B. Minnerfues	8.00	8	F. Palmer H. & Mary Lee	10.00	15	L. Wm. & Clara Paulsen	10.00	17	R. Kalph & Marie Weckerly	3.10
5	A. State of Minn.	.75	8	G. Donald Gronewald	5.00	15	M. Lawrence & Lucille Gamelein	1.00	17	R. John E. Blomquist, Inc.	11.00
5	B. Harold E. & Edith L. Ronning	1.50	10	H. Edvard A. & I. N. Schmidt	3.43	15	N. Clarence Hoekstra	1.00	17	S. Edward L. & Margaret Anderson	14.00
5	C. William P. Stahl	1.00	10	I. Clem P. & Hattie M. Marier	10.40	15	P. M. L. M. G. Hansen	1.00	17	T. L. A. Voelker	2.85
5	D. Julius R. Nelson	1.00	11	J. Edward W. Melquist	10.40	16	Q. Frank H. & Harriet M. Young	1.05	17	U. Carl B. & Helen Berggren	1.00
5	E. J. E. Devaney & Irene Patrick	19.83	11	K. Axel T. & Myrtle J. Shelander	1.00	16	C. Donald & Phyllis Lundgren	.50	17	V. Lawrence & Gloria Dufresne	2.00
5	F. John C. & Louis M. Mackey	19.83	11	L. D. Albert & Bernice Anderson	1.00	16	D. Frank J. & Harriet M. Young	1.59	17	W. Anna S. Chelgren	1.15
5	G. Alois D. Kennedy	1.01	11	E. Irving C. & Lillian Christensen	1.00	16	E. Anna Williams	.41	17	X. Veterans of Foreign Wars	15.00
6	A. Willard Lind	1.01	11	F. Small Tracts	1.00	16	F. Geo. & Ellen J. Dupre	13.00	17	Y. Sam Richards	1.00
6	B. Donald E. & Viola J. Worth	10.00	12	A. Geo. E. & Marta Whelan	3.10	16	G. Jacob D. Mueller	6.50	17	Z. E. L. & Lenore C. Vilander	22.10
6	C. Roy Patrin	10.00	13	B. Wm. S. Mackey	1.00	16	H. John & Clara Hebler	1.00	17	A. M. & Marie Winnick	51.24
6	D. Clarence E. & Angelia Solem	10.00	13	C. Henry H. & Olga Kroening	1.00	16	J. W. & J. Marier	1.00	17	B. J. C. & M. L. Keplinger	51.24
6	E. Wilbert & Joyce Johnson	2.00	13	D. Dorothy C. Stenstrom	1.00	16	K. Geo. Hugo	10.00	17	C. Rose B. Richards	1.53
6	F. Forest Lake Sports Club	8.00	14	A. Geo. R. & Lawrence Simmons	22.84	17	R. L. H. & E. R. M. Larson	4.09	18	I. Irene L. & Robt. L. Smith, Jr.	2.5
7	A. G. R. Melin & Violet E. Shoberg	1.00	14	B. Theresa A. Stralstrom	1.00	17	B. Gordon R. & Verla Lindner	2.83	18	J. State of Minn.	1.00
7	B. Floyd W. & Neva E. Cohoes	1.00	14	D. Small Tracts	1.00	17	C. Imperial Refineries of Minn.	3.14	18	K. Charles E. Smith	2.243
7	C. Geo. W. & Lucy Schmidt	1.00	14	E. Small Tracts	1.00	17	D. Robert & Ester Farrar	1.00	18	L. E. Small Tracts	1.00
7	D. Clifford L. & Eleanor Berggren	5.00	14	F. Small Tracts	1.00	17	E. Breda Incorp.	2.215	18	M. The Volunteers of America	2.243
7	E. Philip & Doris Schweback	5.00	15	A. Gerald J. & Eleanor R. McGrath	15.00	17	F. Harry & Bessie Winnick	1.00	18	N. F. "	1.00
7	F. Lester & Lucille Bergerson	10.00	15	B. Raymond & Loreta Babcock	15.00	17	G. The Volunteers of America	2.243	18	O. R. "	1.00
7	G. R. R. Ryd	10.00	15	C. Joseph & Frances Gamelin	.58	17	H. Wm. & Bertha Bruschweiler	1.00	18	P. A. "	1.00
7	H. Dinah C. Norquist	19.50	15	D. Fred E. & Doris E. Rhyby	.24	17	I. Wm. & Bertha Bruschweiler	1.00	18	Q. R. "	1.00
7	I. Eugene Volkmann	1.00	10	B. Robert D. Larson	1.00	16	J. Richard F. Haaks	1.00	18	R. A. "	1.00
7	G. Lloyd Degenorfer	5.00				16	A. John & Beatrice Skoglund	54.00	18	S. B. "	1.00

GRANT

TOWNSHIP 30 N.

RANGE 21W

CODE LETTER W

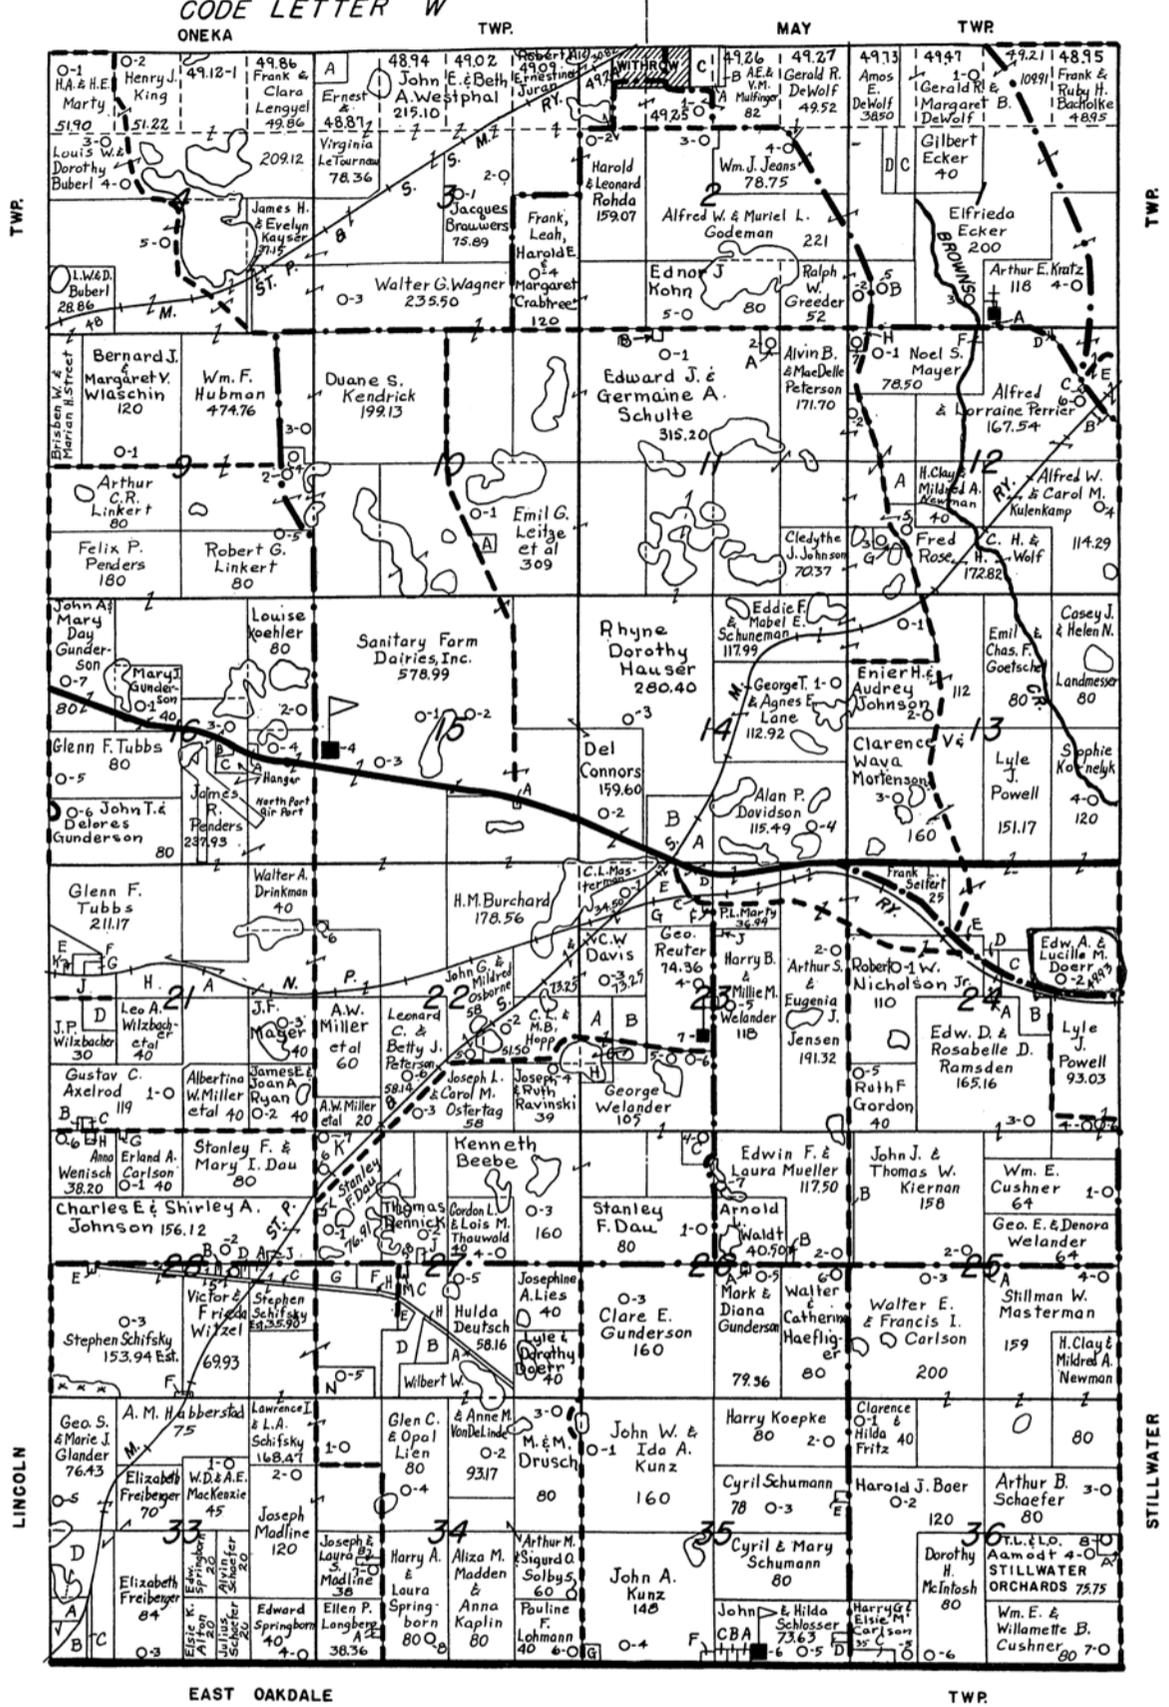

SMALL TRACT OWNERS


SEC	TRACT	ACRES
1	A St. Matthews German Ev. Luth. Church	2.00
1	B Albert & Herma Kunde	28.00
1	C Albert E. & Hazel Beecroft	12.00
1	D Ralph H. Ramsden	8.00
2	A Crayton & Linn Ramsey	2.10
2	B Dennis A. & Florence E. Langness	2.40
2	C Harry G. & Irving G. Olson	10.37
2	D William R. & Vivian L. Guse	0.27
3	A Robert M. Leod	10.00
12	A Chas. F. & Lena H. Tschache	12.86
12	B Caroline A. Kuehn	1.00
12	C State of Minnesota	0.06
12	D Lawrence D. & Laura Moss	---
12	E Wm. F. Kunde	26.00
12	F George Ecker	1.00
14	A Burr Nash & Rutherford Brosious	18.02
14	B John E. & Margaret W. Cedarholm	17.00
15	A Town of Grant	0.25
16	A Howard & Frances Storer	0.50
21	B Christopher B. & Helen M. Easton	1.58
21	A Henry L. Hoffman	10.00
21	B James L. & Mary Z. Klein	0.25
21	C Geo. H. & Frances M. Pine	0.75
21	D James W. & Alice M. Ford	10.00
21	E Harry W. & Bonita W. Starr	---
21	F Henry R. & Margaret M. Gorecki	3.00
21	G Clarence A. & Mary A. Ott	---
21	H Robt. R. & Evelyn M. Reisinger	11.00
21	J Joel H. & Dorothy M. Reisinger	12.00
23	A Hugo J. & Katherine A. Vordenbruggen	26.00
23	B Calvin F. & Della A. Jansen	14.00
23	C State of Minnesota	1.00
23	D George Welander	8.00
23	E Robt. B. & Margaret E. Graham	8.00
24	A Marvin & Lydia Murphy	3.00
24	B Guy, Jr. & Mary Ditts	14.52
24	C Edwin Henderson	---
24	D Erwin J. McDonald	---
25	A Lee & Hattie Masterman	1.00
25	B Town of Grant	2.00
26	A Earl G. Trent	0.64
26	B Carl H. & Mary E. Kollander	2.00
26	C Arnold L. & Elsie A. Waldt	10.00
26	D Elmer E. & Ervabelle Chitwood	3.50
27	B Herbert A. Coon et al	10.00
27	C Nels O. & Florence L. Nelson	24.00
27	D A. L. Porter	15.00
27	E Lee Carlson	2.50
27	F Anthony H. & Florence LaRoche	9.82
27	G Walter C. & Donalda I. LaRoche	10.00
27	H Edward & Alice Mechelke	3.03
27	J Irene E. Patten	2.00
27	K Albertina W. Miller	18.28
27	L John L. & Gladys M. Schmidt	0.65
28	A Richard R. & Dorothy A. Firkus	---
28	B Lawrence Belland	0.56
28	C Alethea M. Habberstad	12.06
28	D Richard R. & Dorothy A. Firkus	0.35
28	E Edmund C. & Margaret T. Schifsky	0.67
28	F County of Washington	---
28	G Robert V. & Joyce D. Bloomstrom	---
28	H Robert C. & Marguerite D. Shiely	1.80
33	A Martin & Victoria Capaul	6.44
33	B Sissa F. I. Carlson	10.50
33	C Hjalmer Carlson	---
33	D Thomas & Laura Capaul	21.45
34	A Byron Norlander	1.64
34	B Vaughn I. & Catherine E. McNeal	2.00
35	A Harold J. & Rosceal M. Hallen	---
35	B Merle B. & Alice M. Olson	---
35	C Donald J. & Florence M. Norton	2.00
35	D Leslie & Hilda Tucker	---
35	E Austin Hanson	2.00
35	F Aelred Schifsky	2.00
36	A Thomas T. & Donnal Aamodt	4.25
36	B John W. & Idaa Kunz	10.00
36	C John R. & Lorraine M. Handrahan	5.00
11	A Marvin Roettger	9.00
12	B Homer Westmarland	3.90
12	C Fred Ewalt	6.00
12	H Kenneth Maitrejean	0.50
23	F Leah J. Yoerks	2.00
23	G George Welander	14.00
23	H Donald Lovness	10.00
23	J B.T. Welander	2.00
24	E William & Leona Johnson	1.25
10	A State of Minnesota	11.00
21	K Joseph B. Bonney Jr.	---
27	M Richard A. Nelson	2.00
27	N Miles J. Horsager	18.00
28	J Northern Natural Gas Co.	0.20

LINCOLN

TOWNSHIP 30 N.

RANGE 21 W.

CODE LETTER W

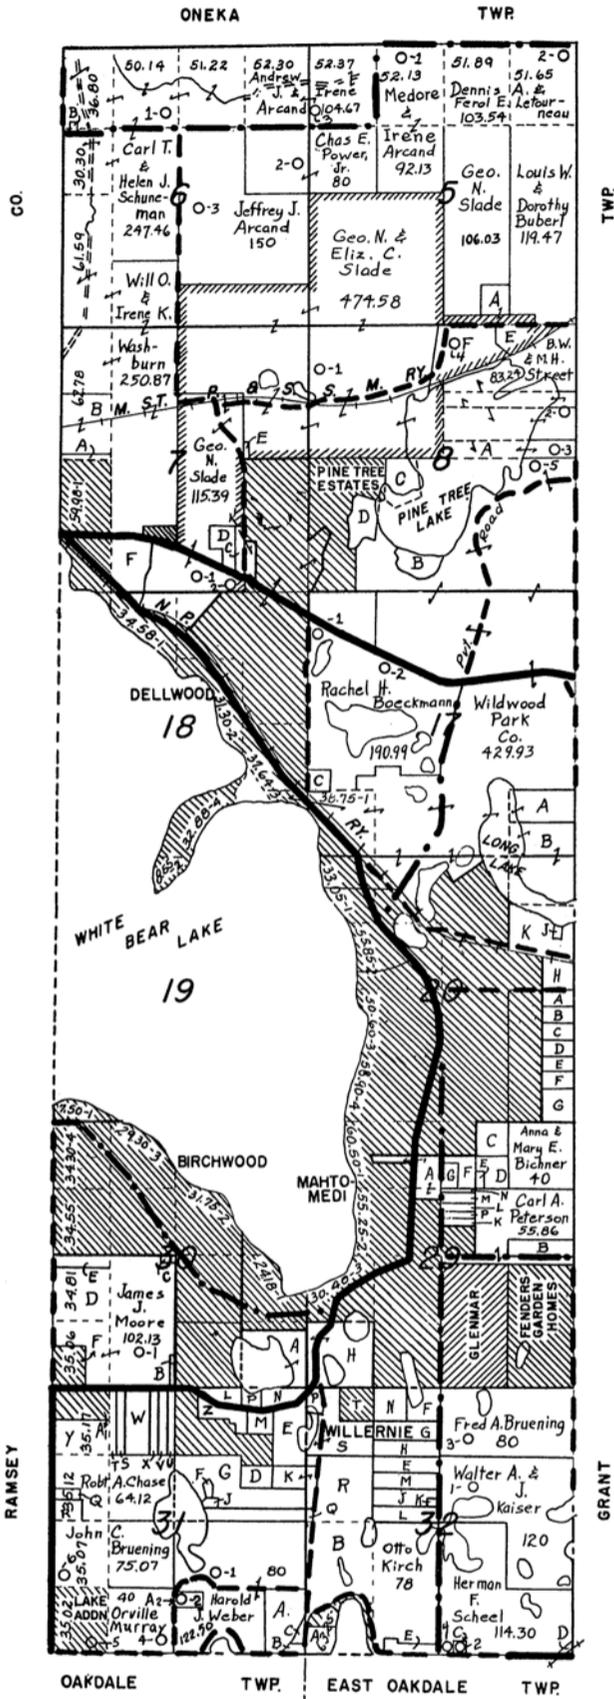

SMALL TRACT OWNERS

SEC	TRACT	ACRES	SEC	TRACT	ACRES
5	A	Wm & Mary E.A. Mitchell	30	D	Otto A. & Alma Newman
		14.50			29.31
			30	E	Donald B. & Cecelia G. Kelly
					5.50
6	B	Carl T. Jr. & Janet R. Schuneman	30	F	Alla-Bar City Add'n.
		---			---
			31	A	Herman A. & Alyce L. Zemke
					20.00
			31	B	Clayton W. Munson
					1.33
7	A	Philip J. & Ethel M. Vinck	31	C	Gerald W. & Lois M. Pierre
		6.66			1.37
7	B	Howell K. & Synneva Smith	31	D	Richard E. Charles
		22.00			9.50
7	C	Rhodella Kirfland	31	E	Marion & LoVerne Den Beste
		4.04			17.50
7	D	Chas S. Dike	31	F	Jimmy G. & Dianne D. Cedarleaf
		8.24			0.70
7	E	G. Norman Slade	31	G	Jack S. & Elizabeth J. Cedarleaf
		---			57.90
7	F	Small Tracts	31	H	Eva T. & Adelaide M. Cedarleaf
		---			---
8	A	Arthur C.R. Linkert	31	J	Cherry B. Cedarleaf
		40.00			1.40
8	B	Arvin T. & Rosemarie H. Gearman	31	K	Howard J. & Margaret Killison
		8.00			8.00
8	C	Thomas E. Irvine	31	L	Conrad D. Dankowski
		12.50			2.93
8	D	Silas M. Ford, Jr.	31	M	Owen V. & Laura M. Wulff
		12.68			5.00
8	E	Frank A. Boverly	31	N	Wm. C. & Sally M. Kuehn
		7.71			6.40
8	F	Felix F. Isaacs	31	P	Russell & Alice Hansinger
		19.84			---
17	A	James P. & Theresa A. Doran	31	Q	Lakeview Cemetery
		20.00			5.00
17	B	Mary B. & Theresa A. Doran	31	R	Evergreen Memorial Gardens Assn.
		47.40			6.00
17	C	Geo. F. & Florence L. St. Germain	31	S	Hamline Twin City Real Estate Co.
		5.00			5.00
20	A	Walter J. & Catherine Gruber	31	T	Paul W. & Anne R. Stegmeler
		4.43			5.00
20	B	Thomas M. Wilzbacher	31	U	Chester E. & Martha M. Thorsten
		4.80			5.00
20	C	McDermott Realty Co.	31	V	Beaumont J. & Doris S. Ford
		4.80			5.00
20	D	St. Joseph Female Academy of St. Paul	31	W	Ernest L. & Marie T. Swanson
		4.43			15.00
20	E	Louisa R. Wilzbacher	31	X	Albert J. & Louise Gray
		4.61			5.00
20	F	Elizabeth J. Wilzbacher	31	Y	Chas. O. & Marie E. League
		4.98			17.57
20	G	Small Tracts	31	Z	Small Tracts
		9.51			---
20	H	Leo A. Wilzbacher et al	31	A1	McGill's Corner
		8.45			---
20	J	Harry A. & Nora A. McKusick	32	A	Effie Garrett
		---			5.50
20	K	Milton & Catherine Rosen	32	B	Northland Realty Co.
		34.60			44.47
29	A	Small Tracts	32	C	Marvin H. & Elsie W. Scheel
		---			1.00
29	B	Palmer J. Warner	32	D	Thomas & Laura Capaul
		10.00			0.50
29	C	Earl Plaster	32	E	Small Tracts
		10.00			---
29	D	Edward G. & Ruby S. Plaster	32	F	Chas. E. Milner
		7.80			10.00
29	E	Margaret Damsgaard et al	32	G	N. Robert & Claire C. Hirsch
		1.99			10.00
29	F	Indep School Dist #101	32	H	June A. & Enos Seppi
		4.90			10.00
29	G	John R. & Helen G. Hoffman	32	J	Frank V. & Esther V. Bichner
		4.80			9.50
29	H	Geo. J. Reiling	32	K	Donald L. & Dolores L. Bichner
		34.23			0.50
29	K	Arthur L. & Ella M. Wakefield	32	L	Wm. W. & Ann M. Ellis
		2.00			10.00
29	L	Raymond J. & Priscilla E. Giefer	32	M	Joan Eide
		2.00			10.00
29	M	Joseph L. & Gertrude F. Lauth	32	N	Mary T. Johnson
		4.00			10.00
29	N	H.A. Warner	32	P	Oscar Mahmood
		---			3.00
29	P	Nicola & Eleanor Evanoff	32	Q	Richard E. Charles
		2.00			---
30	A	Kramer-Berg Amer. Leg. Post #507	32	R	Girl Scout Council-Ramsey Co.
		36.90			30.00
30	B	Harold C. & Fern Newman	32	S	John B. Weber
		1.00			28.69
30	C	Marvin H. Smith	32	T	Edgewood Add'n.
		0.68			10.00
31	Az	D. G. Hybarger			5.00


NEW SCANDIA

TWR

MAY

TOWNSHIP 31N. RANGE 19&20 W.

R19W-CODE LETTER J
R20W-CODE LETTER F

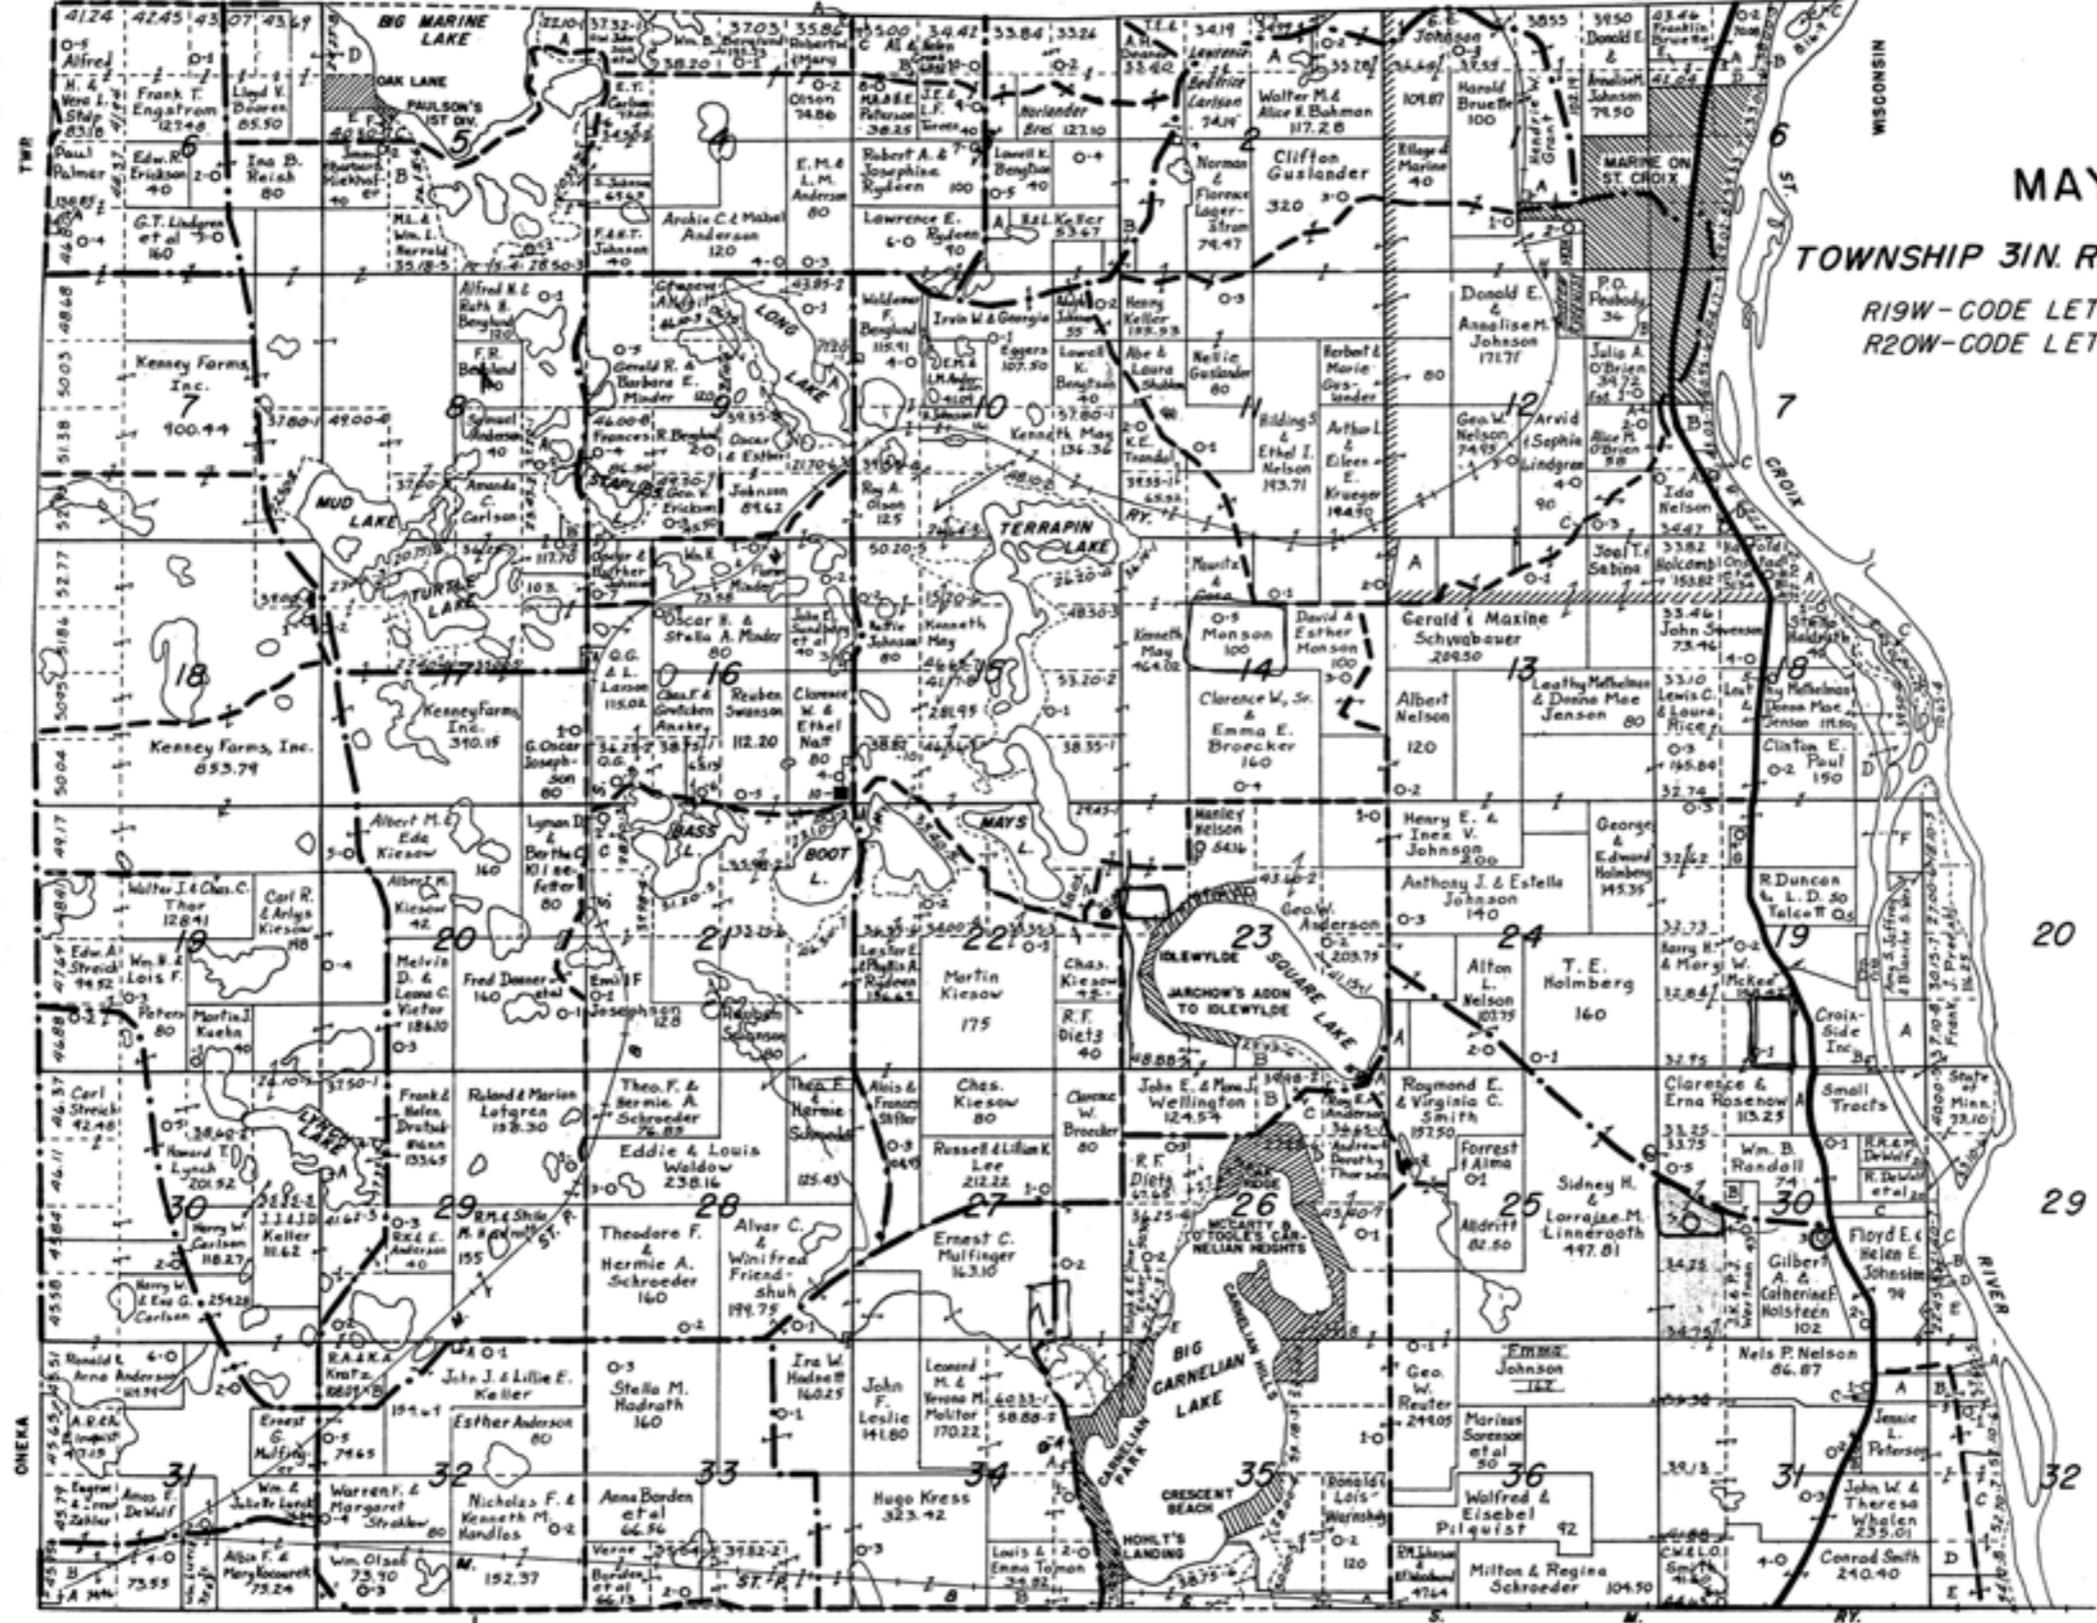

GRANT

TWP

STILLWATER

TWR


STATE

MAY

TOWNSHIP 31N. RANGE 19 & 20 W.

SMALL TRACT OWNERS

SEC TRACT	T 31N	R 19W	ACRES	SEC TRACT	T 31N	R 20W	ACRES
6	A	Mary Bruette	1.00	1	A	Consolidated Lbr Co.	0.87
6	B	James T. Dunn	8.75	2	A	Irving J. & Myrna Massicotte	35.00
6	C	John B. & Marion N. McGrath	20.00	2	B	O.W. Carlson Est.	10.00
6	D	Clifton C. & Jean H. Dailey, Jr.	2.00	3	A	Walter L. & Mildred Peterson	6.33
6	E	Small Tracts	---	3	B	AI Cronk	1.75
7	A	Ida & Effie Kindsfrom	1.50	3	C	Harlan H. Carlberg	1.00
7	B	Elizabeth Yardley	18.67	5	A	Oscar W. & Esther C. Johnson	22.10
7	C	Louise C. Savage	4.20	5	B	John J. Burney	24.00
18	A	Kiwanis Club of St. Paul	22.70	5	C	Edward & Theresa Albrecht	6.51
18	B	August F. Rohleder	---	5	D	DAV Rest Camp Ass'n., Inc.	---
18	C	Octave Carufel	31.15	5	E	Ovitt & Marg. & Wrangham	18.10
18	D	Ruth B. Karl	40.00	6	A	Geo. H. & Mamie Kuno	1.00
19	A	Frank J. Preeshl	20.00	8	A	Swen Berglund	36.70
19	B	Lyle S. McKown	1.30	8	B	Wallace A. & Dorothy A. Carlson	4.00
19	C	Warren R. & Margie A. Lemmon	1.07	9	A	Albert N. & Erick Johnson	17.70
19	D	Anne T. Buchanan	1.05	12	A	Mary Swing	1.00
19	F	Small Tracts	---	12	B	Dorothy H. Falkinburg et al	---
19	G	Theodore C. & Margaret A. Kramer	10.00	12	C	Dr. J. T. Holcomb	1.75
29	A	Frank J. Preeshl	33.10	13	A	Carl E. & Florence S. Magnuson	---
29	B	Walter E. & Phyllis Stremel	242	16	A	Small Tracts	2.32
29	C	Henry & Katherine C. Van Meier	2140	21	A	Frank O. Johnson	5.00
29	D	T. W. Pallister	3.20	21	B	Raymond M. & Falvey Spear	17.88
29	E	Katherine C. Van Meier	52.87	21	C	Alfred J. C. & Marion H. Rydeen	25.74
30	A	Samuel M. & Estelle M. Ralston	18.00	22	A	Anton W. Anderson	1.44
30	B	Phillip S. & Olga M. Keeling	3.00	4	A	Mrs. Olive E. Berglund	1.00
31	A	Russell T. Gilbert	14.00	23	B	Small Tracts	---
31	B	State of Minnesota	3.90	24	A	Douglas Fahlen	12.25
32	A	Fred A. & Arletta O. Kuby	2.17	26	A	Small Tracts	---
32	B	Frances H. O'Brein	16.80	26	B	Reinold F. Dietz	4.00
32	C	Small Tracts	---	26	C	Small Tracts	---
32	D	Philip Rivard	24.30	26	D	John S. & Alice M. McGrath	11.00
32	E	Russell T. Gilbert	23.53	26	E	Small Tracts	---
31	C	Walter Albertson	1.00	5	F	Mrs. William Farmer	---
30	C	Clifford Ramberg	17.00	31	A	Fritz Oltmanns	---
7	D	Erick Nelson	8.00	17	A	Anton W. Anderson (Store)	1.00
				32	A	John D. & Lorraine B. Keller	---
				32	B	Lawrence W. Keller	---
				34	A	State of Minnesota	1.00
				34	B	Herbert W. & Rose M. Asmas	---
				35	A	State of Minnesota	---

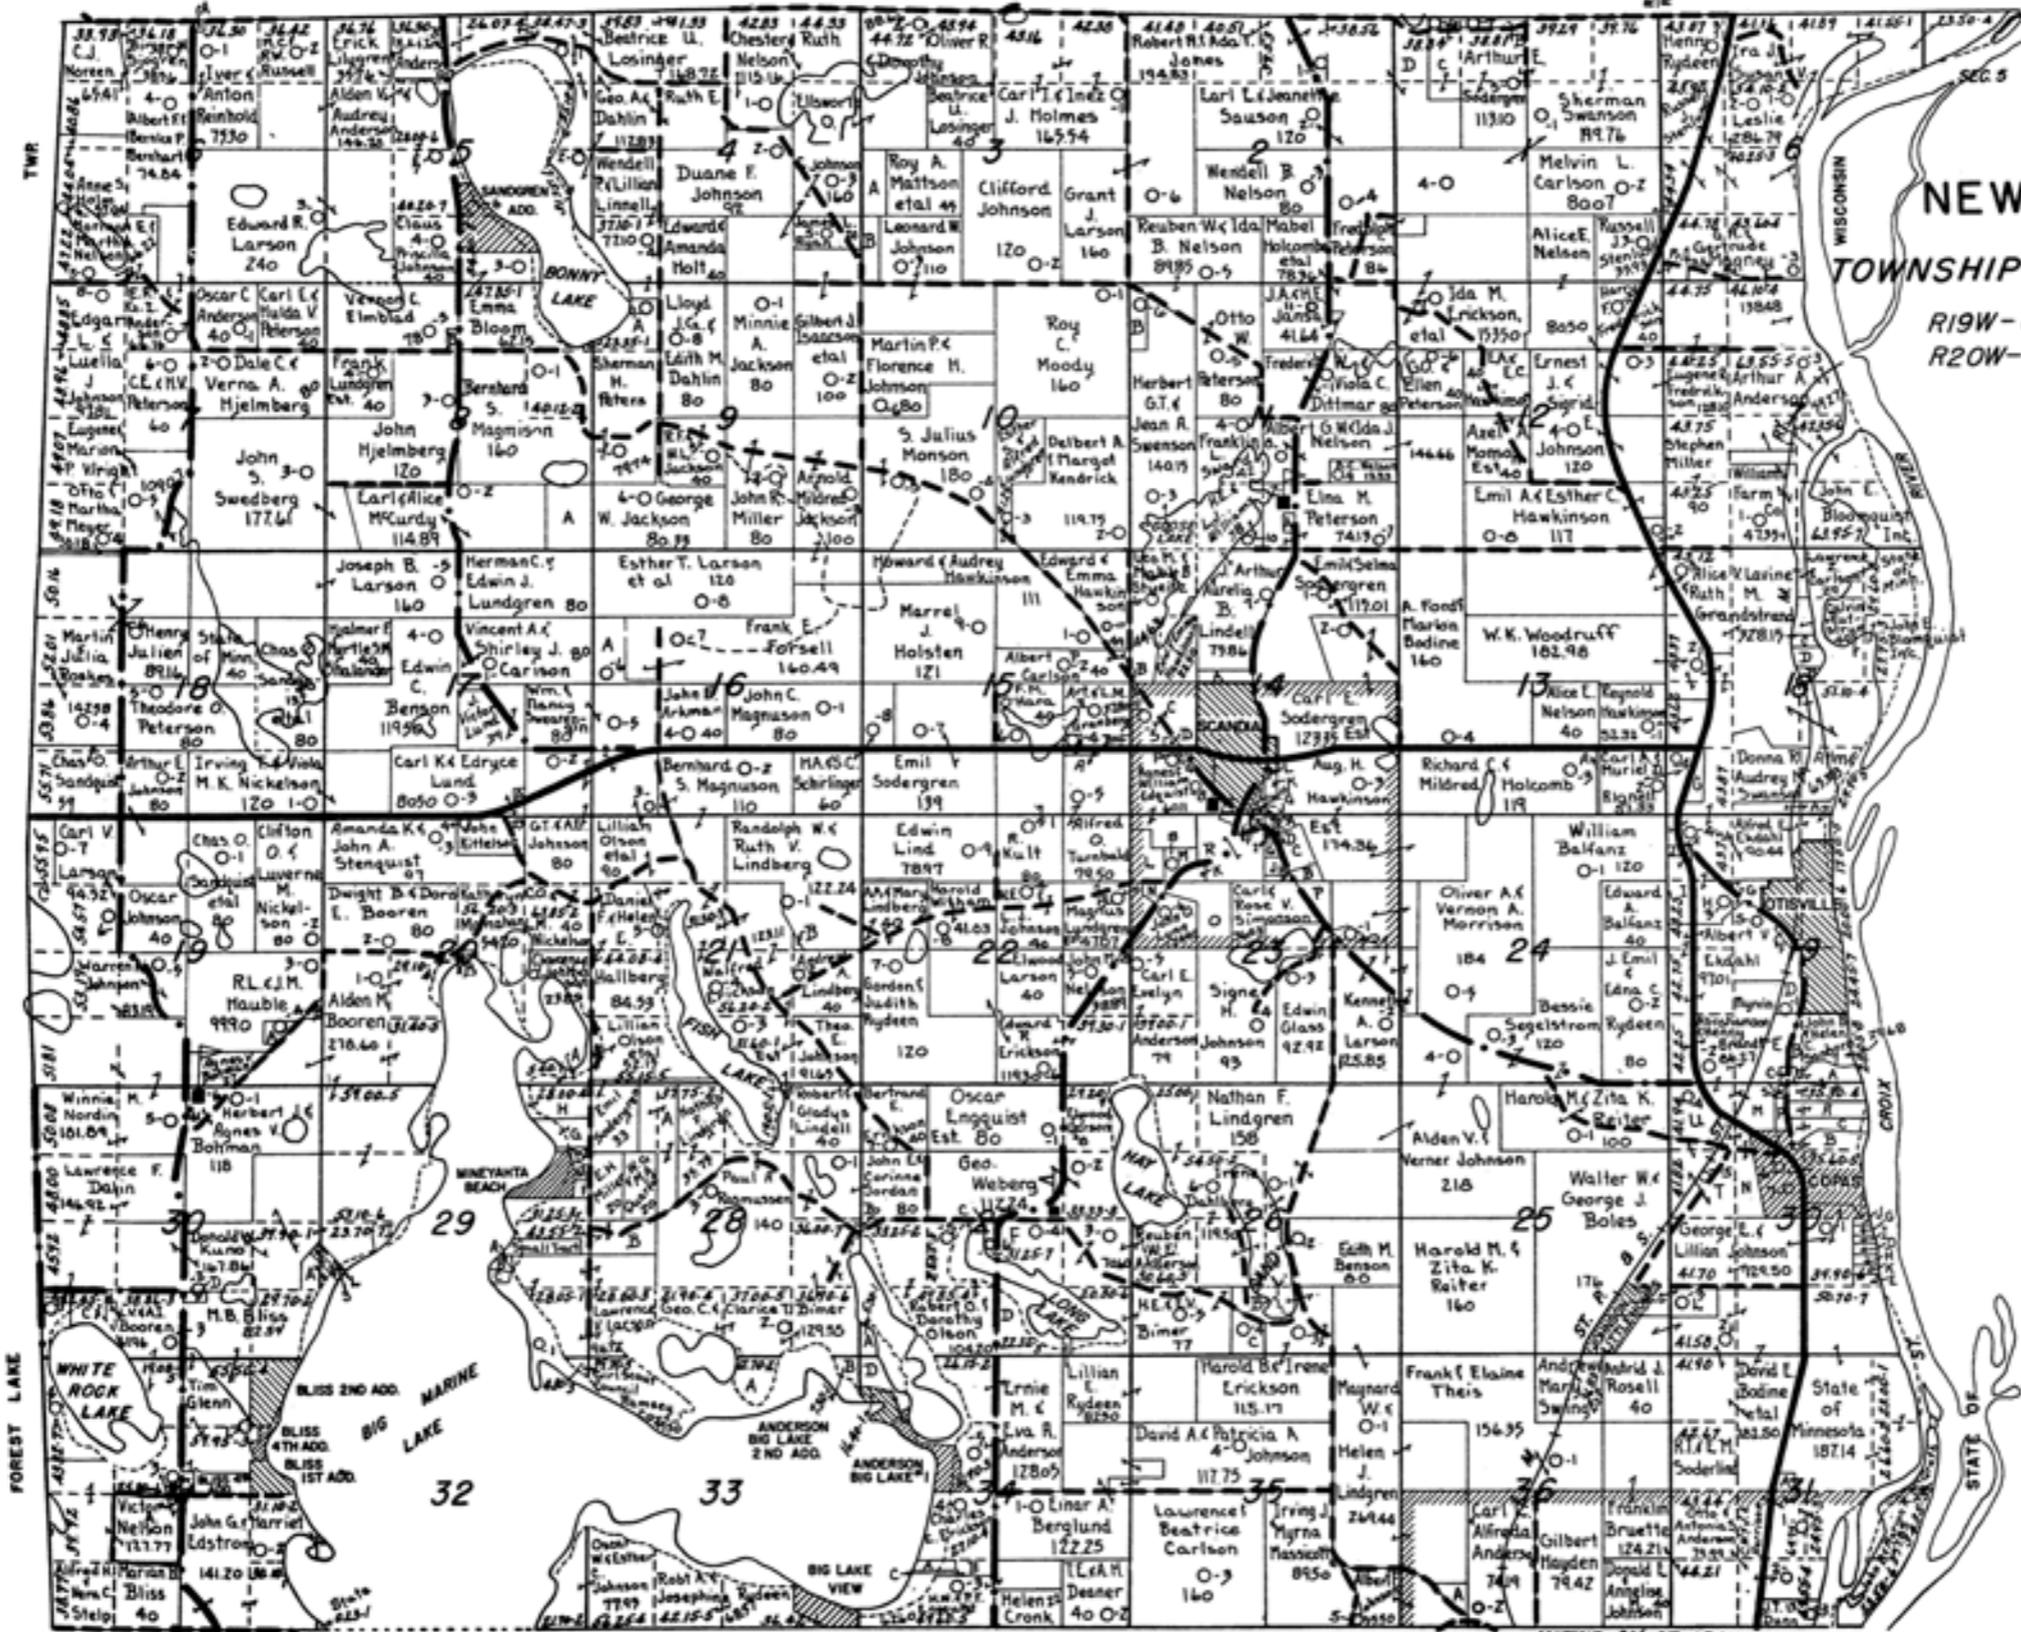

NEW SCANDIA
TOWNSHIP 32N:RANGE 19&20W.
 R19W-CODE LETTER U
 R20W-CODE LETTER H

NEW SCANDIA

TOWNSHIP 32 W

RANGE 19 & 20 N.

SMALL TRACT OWNERS

SEC TRACT	ACRES	SECTRACT	ACRES	SECTRACT	ACRES	SECTRACT	ACRES
7 A John J. Kenna, Jr. -----		30 L. Edgar I. & Alice R. Reed -----	34.30	14 I Lester G. & Muriel I. Benson -----	.09	23 P Leslie R. & Ruth E. Anderson -----	7.86
18 A Frederick G. & Helen S. Stutz -----	17.68	30 M Hilmar W. & Myrtle A. Ostrand -----	13.00	14 J Carl A. Larson -----		23 Q Axel F. Almquist -----	2.00
18 B Roger Wiethoff -----		30 N Carl F. & Catherine Haderer -----	18.10	14 K Scandia Mercantile Co. -----		23 R Minnie E. Johnson -----	30.96
18 C John C. & Gladys P. Lundgren -----	2.00	30 O William Rydeen, et al -----	1.15	14 L Lester G. & Muriel I. Benson -----		23 S Edwin Glass -----	15.92
18 D Otto Woserah & Fred Blomer -----	2.50	30 P C.R. Walter Smith -----	3.67	15 A C.A.P. Johnson -----	1.76		
		30 S Emil A. & Esther C. Hawkinson -----	1.92	15 B Carl E. Holm -----	.84		
18 G Theodore J. Peterson -----	5.60	30 T.H.W. & M.A. Ostrand -----	34.27	16 A Chas E. & Florence L. Kitner -----	1.95	26 B Kenneth T. & Lorraine Torgeson -----	10.83
		31 A Bertram L. & Audrey M. Arkman -----	3.10	17 A John A. Olson -----	1.00	26 C Lillian E. Rydeen -----	13.00
				19 A Carl & Marie Konobeck -----	4.00	27 A Ernie M. & Eva A. Anderson -----	53.00
19 A Margaret H. Russell -----	9.36	1 B Conrad J. & Lydia Swanson -----	5.00	19 B Carl & Marie Konobeck -----	3.10	27 B Arnold R. Judkins -----	2.27
19 B John B. & Helen C. Sanborn -----	4.30	1 C Evelyn I. Westergren et al -----	25.64	19 C Albert C. & Victoria A. Johnson -----	16.00	27 C William Erickson Est. -----	1.77
19 C Agnes M. Park -----	.70	1 D Christian M. & Hazel S. Nielsen -----	18.45	20 A Good Templar Park Assn Inc -----	5.40	27 D Walter J. & Hilvie O. Spjut -----	22.30
19 D Walter B. & Elsie Jahns -----	11.00			20 B Mabel Weberg -----	2.00	27 E Arthur Rossell, et al -----	31.27
19 E Jack H. & Avis R. Haar -----	16.00	3 A Gilbert J. Isaacson -----	15.00			28 A Alden V. & L. Verner Johnson -----	32.00
19 F Minnie Wooding -----	2.00	3 B Isaac Blakey -----	10.00	21 B Swen Anderson Est. -----	.70	28 B C.G. & C. Gunnard Beckstrom -----	54.30
19 G Theodore J. Peterson -----	5.37	6 A Jack & Evelyn Ann Rogers -----	1.00	22 A Robert A. & June L. Johnson -----	1.11	29 A Lawrence C. & Alice H. Pratt -----	
19 H Hjalmer F. Shalander et al -----	14.31			23 A Hilmer J. Olson -----		29 B Lucile S. Bell -----	
19 I Edward A. Balfanz -----	10.00	8 A Reuben Miller & Selma Sodergren -----	27.50	23 B Carl O. & Agnes V. Johnson -----	2.00	29 C Philipine A. Sharpe -----	1.90
19 J William Balfanz -----	1.50	8 B Vernon Elmsblad -----	2.00	23 C Small Tracts -----	7.63	29 D Julius & Dora Bertelson -----	6.63
30 A Lawrence W. & Josephine M. King -----	10.22	9 A Axel G. & Florence M. Holsten -----	2.00	23 D Floyd Sandgren -----	.88	29 E John Jaros -----	.87
30 B W. Reeva Ramsey -----	1.220	11 A County of Washington -----	1.90	23 E William E. & Clara C. Ekegren -----	.29	29 F Small Tracts -----	4.44
30 C Everett E. & Mary H. Pettee -----		11 B Arthur & Hilvig Roline -----	10.00	23 F Swedish Lutheran Church -----	4.96	29 G Wallace & Marion Bodley -----	13.25
30 D John L. & Adelaide N. Pepper -----	1.88	13 A William Balfanz -----	1.00	23 G Charles & Arbrutus Shalander -----	2.32	29 H Anna C. Bodley -----	14.00
30 E A.A. Kedegar -----	2.29	14 A Peter F. & Esther M. Sandquist -----	5.00	23 H Wilbur N. & Hulda E. True -----	1.00	29 I Small Tracts -----	
30 U Anfred Abrahamson -----	33.00	14 B Sven E. & Sigrid P. Gabrielson -----	1.00	23 I Hjalmer F. & Myrtle S.M. Shalander -----		29 J Walter H. & Susan A. Johnson -----	1.06
30 G William H. DeNew -----	1.88	14 C Dan R. & Lillian V. Nelson -----	37.13	23 J Hjalmer F. & Myrtle S.M. Shalander -----	5.80	29 L Loie & Veronica Dayhuff -----	1.19
30 H Clarence J. & Emma D. Zuerenz -----	2.00	14 D Alvina Ahlm -----	1.35	23 K August Svenson Est. -----	1.14	30 A Small Tracts -----	
30 I Louis P. & Helen A. Reifler -----	1.32	14 E Sven E. Stendahl & Sigrid P. Gabrielson -----	1.32	23 L William D. & Louise A. Thompson -----	12.36		
30 J James H. & Florence R. McAnahan -----	.96	14 F Alma J. Lindberg -----	1.32	23 M August Swenson Est. -----	9.87	30 C Abram Cronk -----	10.10
30 K William R. & Margaret H. Jack -----	2.00	14 G William E. & Clara C. Ekegren -----	2.73	23 N Swedish Evang. Luth. Elim Church -----	4.23	30 D Raymond & Myrna Kuno -----	2.00
		14 H Lars Edward & Myrtle Weberg -----	2.19	23 O Axel F. Nelson -----	23.42	31 A L.C. & Eleanor Larsen -----	23.82
				24 A W.L. & Marjorie Ferguson -----	.70	33 A Nan Rosengren -----	12.70
				34 B Charles W. Erickson -----	4.93	33 B Russell T. & Jean T. Stendel -----	7.30
				34 C Thomas A. & Marie Ocza -----		36 A Frank & Elaine Jemelka -----	5.76
				34 D Ernie M. & Eva A. Anderson -----	16.40		



NEWPORT

TOWNSHIP 26,27&28N.

RANGE 22W.

T28N-CODE LETTER E

T27N-CODE LETTER L

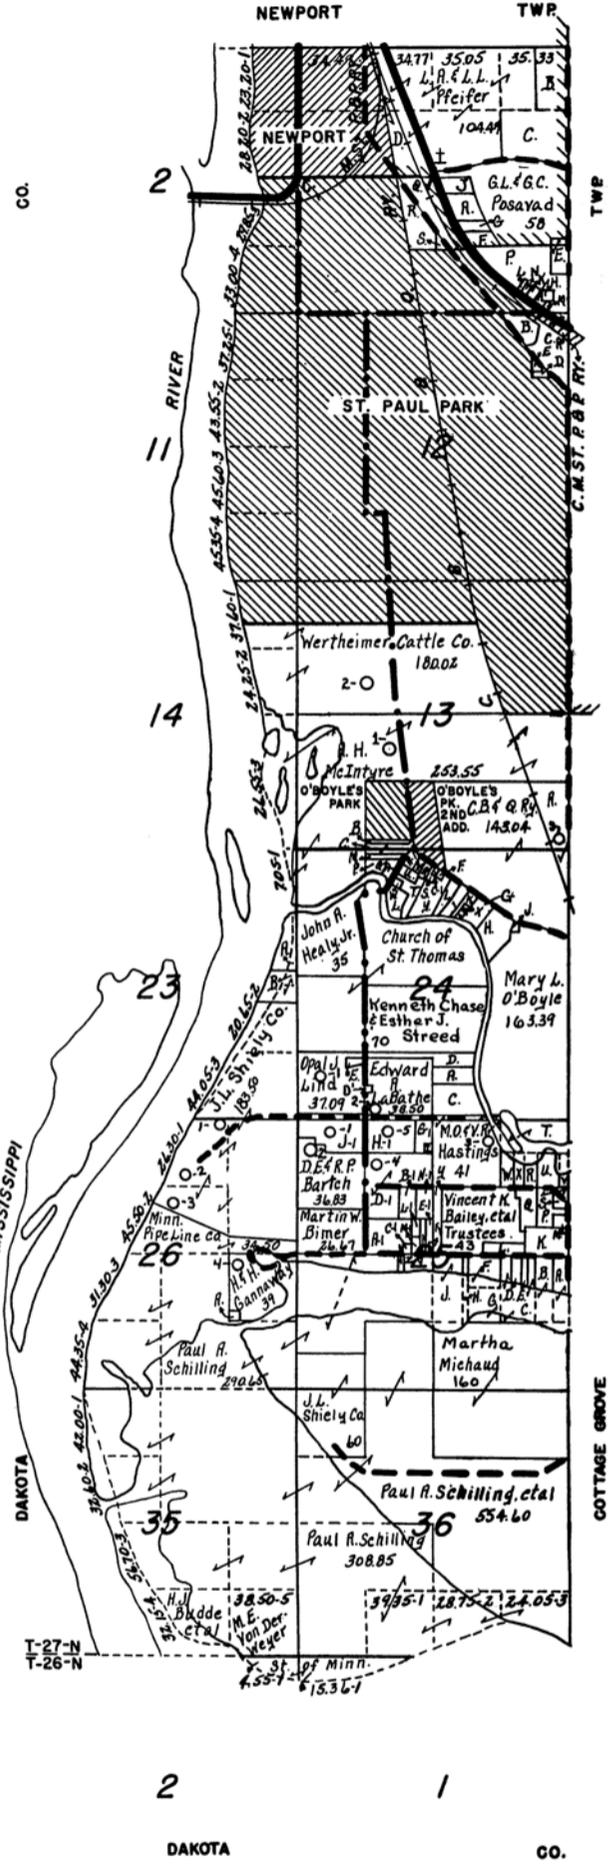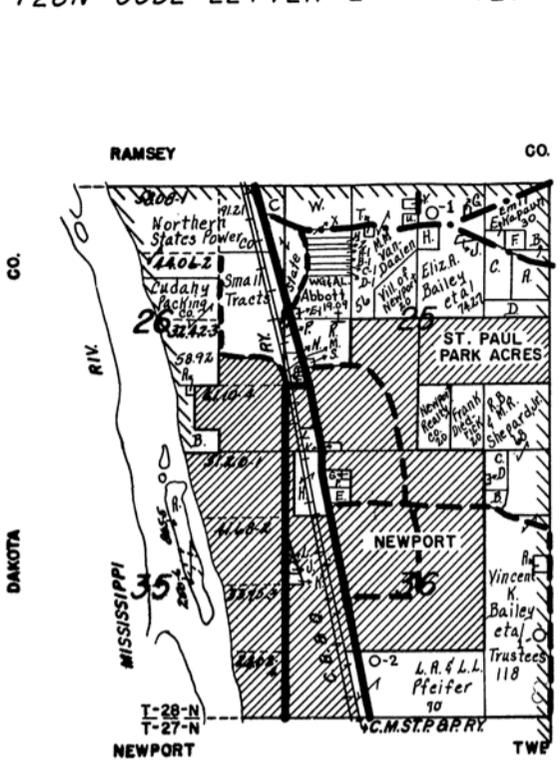

SMALL TRACT OWNERS


SECT	TRACT	T-27-N	ACRES	SECT	TRACT	T-28-N	ACRES
1	A	Charles & Mary H. McNerney	4.02	25	S	Carl & Genevieve E. Kittelson	2.00
1	B	Vincent K. Bailey, et al, Trustees	17.47	25	T	Harry & Eleanor Sandkamp	2.00
1	C	Rich E & Karen C. Towsley	32.70	25	U	Fred Reinfield	2.00
1	D	Walter J. & Amelia U. Godfrey	13.23	25	V	Geo & Minnie Jewell	2.00
1	E	John M. Jargo, Jr.	4.66	25	W	Geo & Minnie Jewell	2.00
1	F	Bernard & Ruth Pagenkopf	---	25	X	Richard E. & Laverne Kratz He Mullen	3.05
1	G	State of Minnesota	---	25	Y	Chas. F. Winberg	5.00
1	H	Max Ion	1.00	25	Z	Robert & Barbara Metzger	---
1	J	State of Minnesota	4.20	25	AA	Vincent K. Bailey et al, Trustees	14.00
1	K	Serena Kenney	---	25	B-1	Vincent K. Bailey	5.00
1	L	Dean H & Yalorie Ann Anshus	.41	25	C-1	Thomas C. & Barbara M. Lowell	---
1	M	Harold Tourville	---	25	D-1	Vincent K. Bailey et al, Trustees	3.00
1	N	Einar J. & Myrtle Y. Wang	.42	25	E-1	Charles F. Winberg	---
1	P	Roy E. Edmondson	31.17	25	F-1	Carl R. & Jessie Winberg	---
1	Q	Chester J. Schmedal	11.58	25	B-1	Phelena St. Dennis	4.40
1	R	Great Western Petroleum Co.	---	25	M-1	Martin W. Bimer	15.00
1	S	North Western Refining Co. Inc.	---	25	J-1	Opal J., John E. & Roger B. Lind	16.50
12	A	Karl Goth	2.95	25	L-1	Thomas C. & Barbara M. Lowell	---
12	B	Doris Gebhardt	8.93	25	M-1	Kaye R. & Roberta M. Wildasin	---
12	C	Marilyn R. & Florence DeForth	4.16	25	N-1	Town of Newport	1.00
12	D	Benjamin E. DeForth	.83	24	A	J.L. Shiley Co.	---
12	E	Beauford & Berlie Z. Bush	.52	25	B	Geo. W. Rheim	15.35
13	A	Charles & Florence Rademacher	18.80	25	B	Mary Armor, et al	4.65
13	B	Raymond & Margaret Repke	1.38	25	C	Vincent K. Bailey, et al	10.00+
13	C	Lester C. Schaffner	1.59	25	D	Alfred H. & Katherine M. Mueller	10.00
23	A	Harvey D. Beck	---	25	E	Rowland E. & Marie M. Bondeson	4.00-
23	B	Harry B. & Mary Zimmerman	6.22	25	F	Hector E. & Helen Bondeson	4.00
24	A	Frederick W. Bowen	5.00	25	G	Vincent K. & Katherine Bailey	.54
24	C	Rueben C. & Ella Lindberg	20.00	25	H	Gordon Bailey	5.00
24	E	Gust R. & Mabel Setterman	1.41	25	J	Joseph P. & Elizabeth Fritz	---
24	F	Roman J. & Cleo Faltisek	.42	25	K	Eileen H. Delamater	2.00
24	G	Carroll J. & Mary O'Boyle	5.93	25	L	State of Minnesota	5.00
24	H	Clark E. & Naomi R. Burt	---	25	M	Farmers Terminal Packing Co.	.01
24	I	Raymond H. & Leola M. Waldo	.58	25	N	State of Minnesota	4.48
24	J	Donald & Clarabelle M. Frolich	---	25	P	Patrick J. & Mary E. Fogarty	---
24	K	Arthur W. & Zoia M. Noteboom	---	25	Q	State of Minn.	.52
24	L	Stanley & Antoinette Macknowicz	2.00	25	R	Swanlands Inc.	20.00
24	M	Lester & Lily Schoffner	3.00	25	S	Carl L. & Elsie C. Mueller	.20
24	N	Ray F. & Eva B. Wentz	---	25	T	Walter & Marjorie DicKey	1.00
24	O	Harold S. & Helen M. Iverson	1.01	25	U	Arthur H. & Evangeline M. Meyer	2.00
24	P	Roger M. O'Boyle	---	25	V	Wm. & Ruth M. Dahl	1.00
24	Q	Wm. E. & Veronica M. Albright	---	25	W	Russell M. & Saraan LeVeil	24.52
24	R	Raymond & Margaret Repke	1.82	25	X	E. D. Scofield	3.79
24	S	Richard & Elaine Cook	---	25	Y	Helen C. Franck	3.79
24	T	Milton W. Culver	---	25	Z	Ventura & Bridget Yanez	3.79
24	U	Mary L. O'Boyle	---	25	AA	Edward F. & Adelia R. Hoefs	3.79
24	V	Mary L. O'Boyle	---	25	BB	Hilbert J. & Doris Deizer	3.79
24	W	Mary L. O'Boyle	---	25	CC	Emma Lavransky Almond	3.79
24	X	Donaid L. Reynolds	---	25	DD	Gordon J. & Lucille E. Raiths	3.79
24	Y	Leon S. DeLong	10.00	25	EE	Verne H. & Marcell E. Boyd	---
24	Z	Arthur & E. D. LaBathe	10.00	26	A	Northern States Power Co.	.51
24	AA	Agnes C. Stiefel	---	26	B	Edward Peters et al	---
24	AB	Richard & Geraldine Pinsky	---	26	C	Gordon Bailey	3.00
24	AC	Duane & Maxine Boyd	---	26	D	Newport Realty Co.	10.55
24	AD	Walter & Elsie Eilers	10.00	26	E	Carl J. & Meta B. Johnson	2.00
24	AE	Harriet Libby	10.00	26	F	Gregory D. & Audrey M. Spunch	2.00
24	AF	W.C. & M.E. Stiefel	---	26	G	Franck I. & Louise S. Diedrich	---
24	AG	Agnes C. Stiefel	---	26	H	Anthony L. Kazmierczak	.28
24	AH	Julius H. Nollet	10.00	26	I	Louis Lincowski	---
24	AI	Arthur J. & Hulda E. Hansen	---	26	J	Gordon H. Fisher, et al	---
24	AJ	Donald & Bernice Zachary	1.00	26	K	Frank & Lucille Lencowski	---
24	AK	Geo. D. & Minnie Jewell	---	26	L	Newport Realty Co.	22.33
24	AL	Francis Mavis	---	26	M	Orville W. & M. A. Manke	---
24	AM	Walter & Mary Arendt	---	26	N	Wm. & Irene R. HieHema	---
24	AN	Ray W. Standfield	---	26	O	Joseph & Angela I. Cimbara	---

OAKDALE

TOWNSHIP 29 N.

RANGE 21 W.

CODE LETTER Z

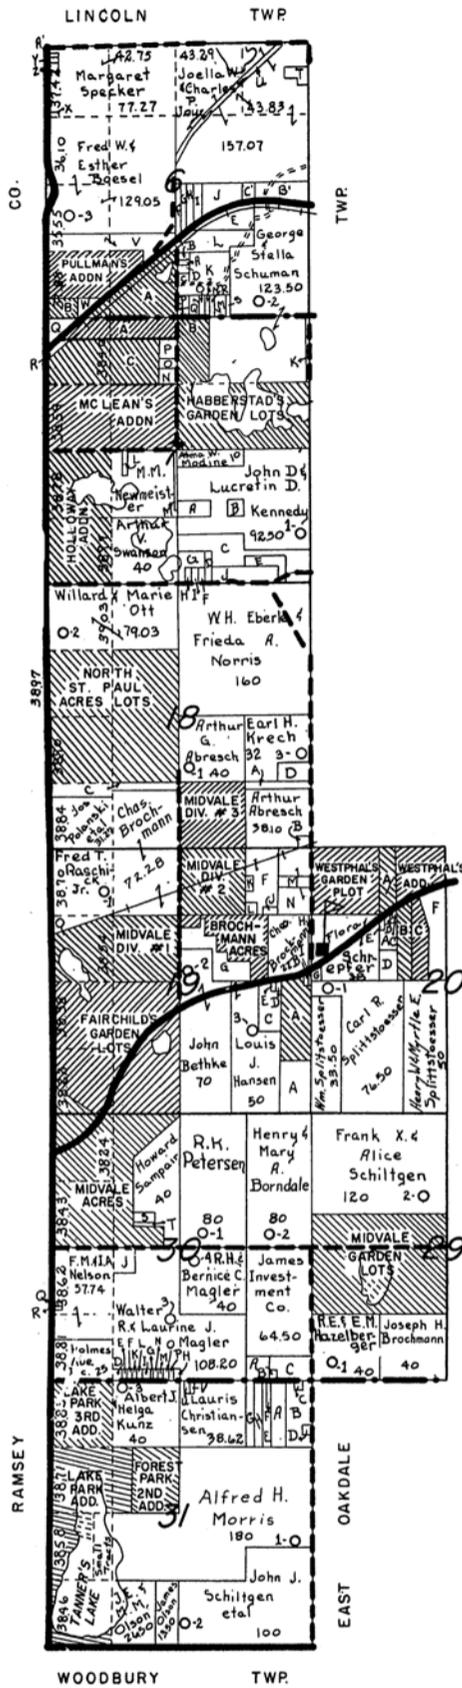

SMALL TRACT OWNERS


SEC TRACT	ACRES	SEC TRACT	ACRES
6 A	Otto Marlow Priebe	19 I	Lester L. & Lenora A. Goerss
6 B	Clifford & Audrey M. Anderson	19 J	Edward A. & Agnes B. Wilkerson
6 C	Basil C. & Anne M. Mack	19 K	Arthur G. Abresch
6 D	Richard S. & Shirley Scott	19 L	Wallace W. & Helen Wilkerson
6 E	John E. Blomquist, Inc.	19 M	Paul Conlin
6 F	Kenneth S. & Betty Clark	19 N	Louise A. Conlin
6 G	George, Jr. & Grace M. Andrew	19 O	John E. Durose
6 H	Harold W. & Lucille A. Colberg	20 A	Anthony A. & Minnette S. Yocum
6 I	John W. & Susan Demko	20 B	Lawrence J. & Helen Miglier
6 J	Johanna M. Swanson	20 C	Arthur R. Holder
6 K	Otto R. Priebe	20 D	Frank C. Graves
6 L	Adolph & Violet Rose	20 E	Paul R. & Fern B. Yocum
6 M	Fred W. & Esther E. Boesel	20 F	Edward G. Westphal
6 N	Arthur L. & Bernita M. Porter	20 G	Lester L. & Lenora O. Goerss
6 O	James O. & Jeanne E. Nelson	30 A	Laurits Christiansen
6 P	Marshall J. & Maxine A. Schull	30 B	Carl F. & A. Margaret Olinger
6 Q	Carmen E. Frigge et al	30 C	Peter F. Fehlen
6 R	Ronald L. & Ione A. Raschke	30 D	Stanley H. & Nola C. Anderson
6 S	Isaac S. & May S. Parlier	30 E	Robert & Vera E. Peacock
6 T	Northern States Power Co.	30 F	Joseph & Lucille M. Peltier
6 U	Wilfred E. Rumble - Exec.	30 G	Richard O. & Lois V. Nelson
6 V	Mary Fowler et al	30 H	Walter R. & Laurine J. Magler
6 W	Roland R. Blase	30 I	Anna M. Becken
6 X	John & Gladys Speak	30 J	A.T. & K.A. Rollinger
6 Y	Ellis G. & Phyllis R. Lougren	30 K	Mervin J. & Lorna J. Cuspunon
6 Z	Lawrence C. & Anarine Lovegreen	30 L	Bernice C. Braun
6 A'	Norman L. & Beulah Van Blaricom	30 M	Wm. H. & Louise O. Bloomquist, Jr.
6 B'	John Killock	30 N	John T. & Doris M. Therrien
7 A	Robert L. Levi	30 O	Hubert T. & Phyllis M. Rue
7 B	Louis M. & Leona F. Nasseff	30 P	Earl G. & LuAnn H. Klepel
7 C	"	30 Q	Emil H. Nelson
7 D	Willmar D. & Virginia R. Treague	30 R	Peter G. & Anna L. Peterson
7 E	Arthur M. & Eliz. D. Maderholz	30 S	Olfo W. & Evelyn M. Lundgren
7 F	John L. Currell	30 T	Chas. F. & Esther V. Lobinsky
7 G	Delano W. & Helen K. Putnam	30 U	Kenneth R. & Helen Christiansen
7 H	Percy H. & Volader Johnson	30 V	Robert L. & Helen Christiansen
7 I	Robert A. & Ruby J. Snyder	31 A	Maximilian & Hilda H. Bartel
7 J	Charles E. & Freida E. Clay	31 B	Leo N. & Gertrude M. Norris
7 K	A.M. Habberstad	31 C	Lee V. & Irene Ann Morris
7 L	Fred W. & Ann L. Hatch	31 D	Hugh E. & Lorna M. Rose
7 M	Alethea M. Habberstad	31 E	Frank A. & Anna M. Morris
7 N	Mildred N. Tam	31 F	Norman F. & Lorraine Morris
7 O	Louis V. Sauer & Forrest F. Acker	31 G	Helen K. Pierre
7 P	Martin P. & Marie Furlong, Jr.	31 H	Ralph F. & Helen K. Pierre
7 Q	Fred A. & Theresa Ecker		
7 R	Marlin & Pauline T. Thell		
18 A	Northern States Power Co.	6 A	Buckout's Sub of Lots 10 & 11 of Felker's Outlots.
18 B	Arthur & Ruth L. Abresch	6 B	Blase's Addn.
18 C	Northern States Power Co.	7 A	Furlong's Addn.
19 A	Frank C. Graves	7 B	Zaspel Addn.
19 B	Raymond G. & Blanche O. Gille	7 C	Furlong's 2nd Addn.
19 C	Erick E. & Elsie Kittel	19 A	Splittsoessers Oak View.
19 D	Lyle G. & Erna E. Waaner	20 A	Carlson's Acres.
19 E	Erick, Jr. & Audrey F. Kittel	20 B	Splittsoessers Addn.
19 F	Margaret A. Heckeroth	20 C	Westphal's 2nd Addn.
19 G	Elsie Brochmann		
19 H	Amalie Abresch		
18 D	Duane Ristow		
6 C'	Clarence Rivard		

ONEKA

TOWNSHIP 31 N.

RANGE 21 W.

CODE LETTER R

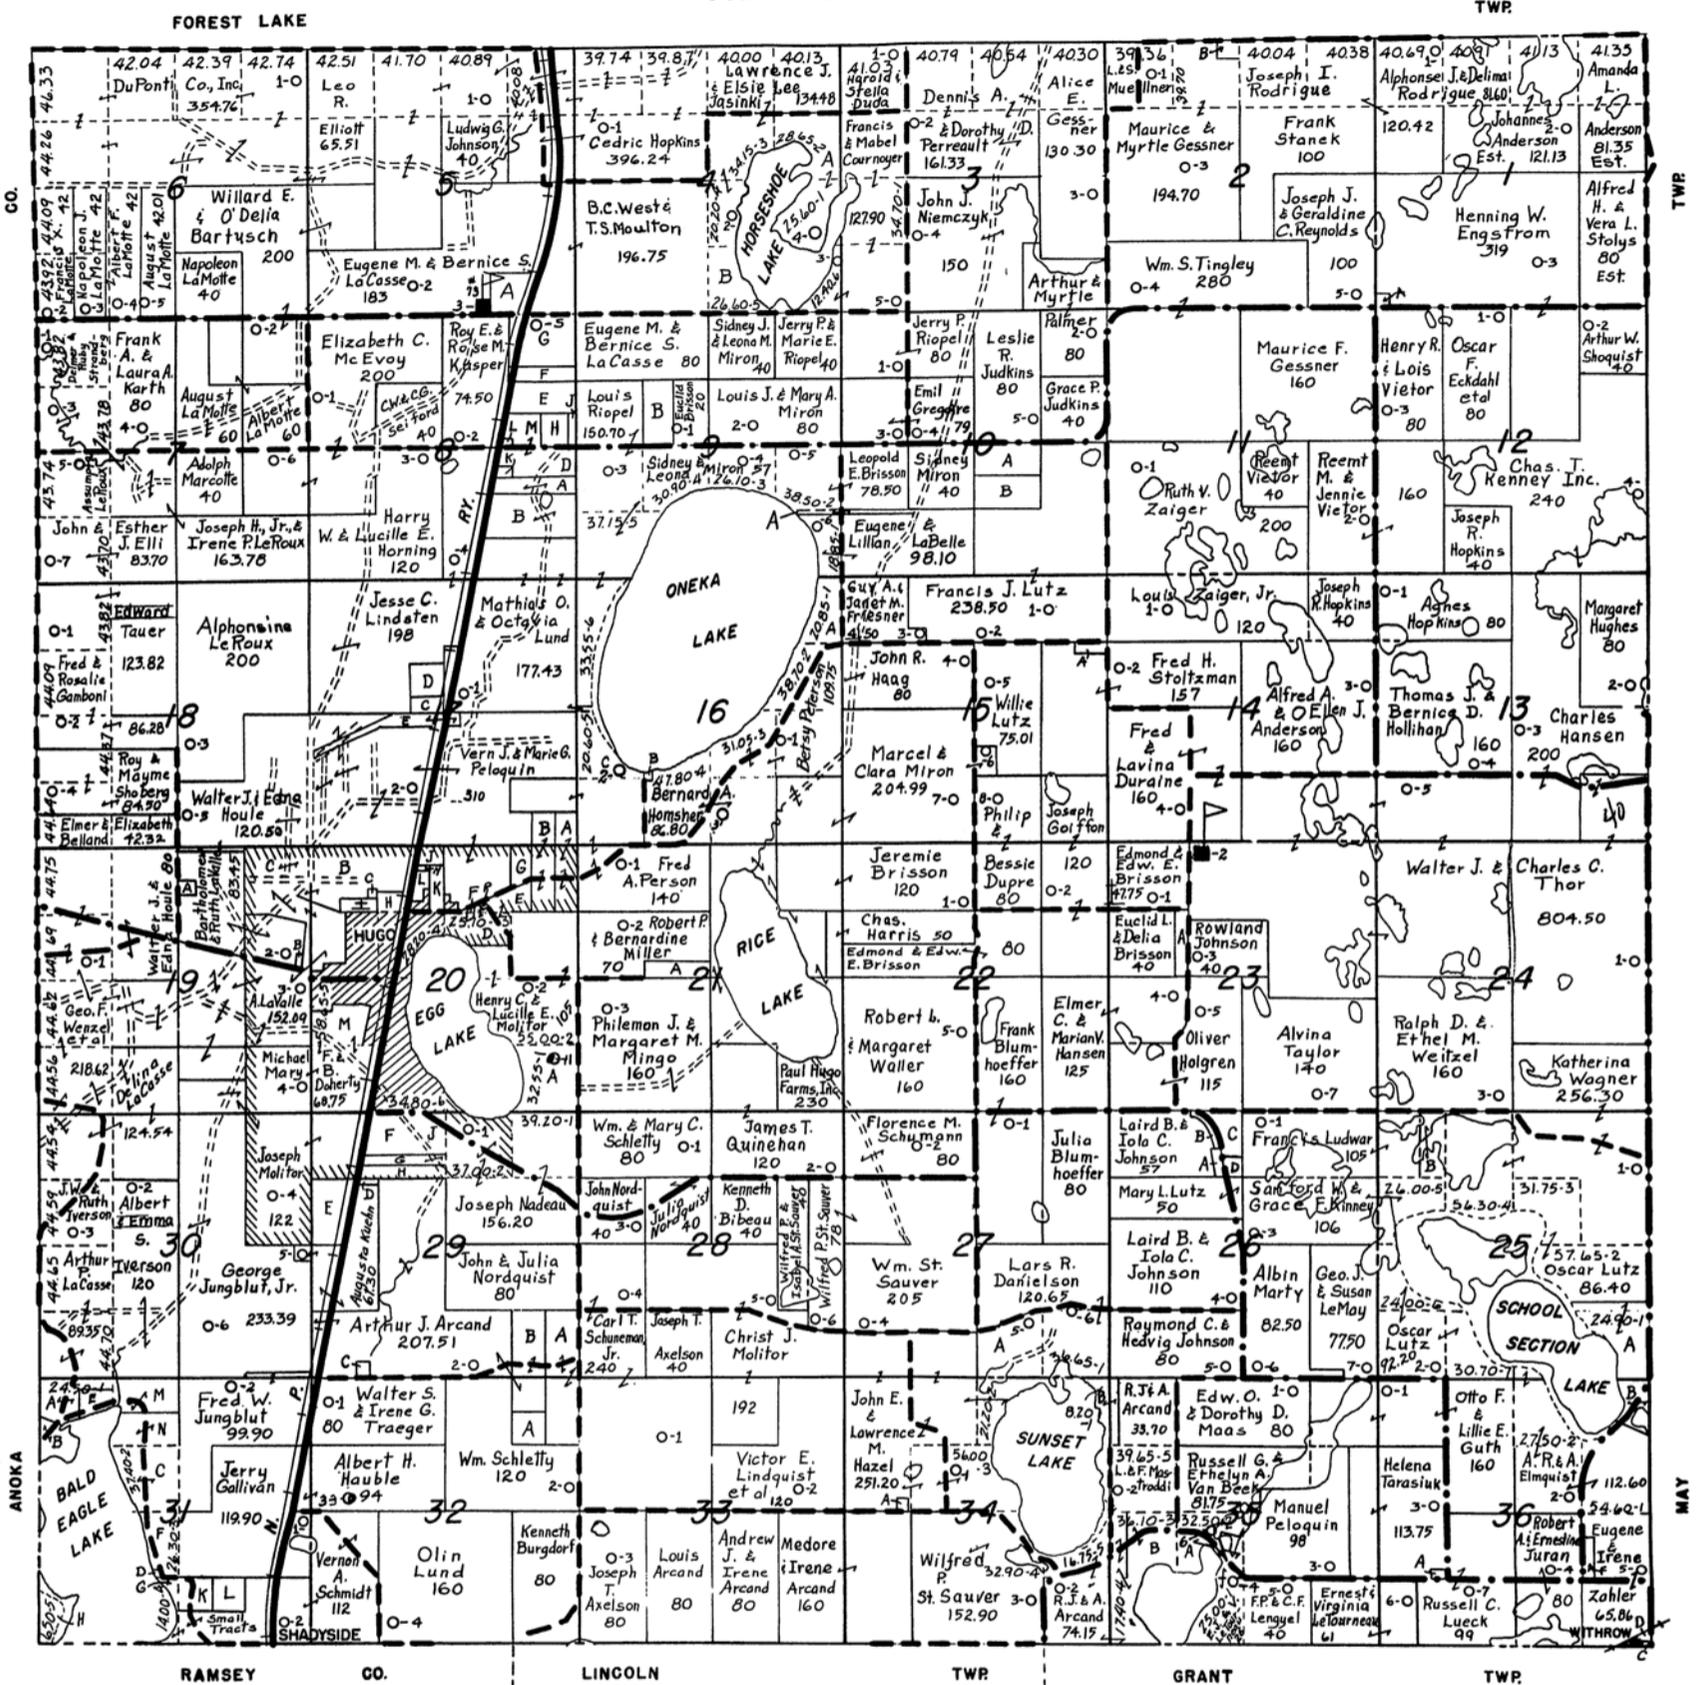

SMALL TRACT OWNERS


SEC	TRACT	ACRES	SEC	TRACT	ACRES	SEC	TRACT	ACRES	SEC	TRACT	ACRES				
4	A	Carl G. & Ella H. Ohman	54.25	16	B	State of Minnesota	1.00	20	M	Alexander & Adelle LaValle	31	C	George Jungblut Sr.	37.40	
4	B	John C. & Mary L. Brisson	26.60	16	C	Geo. & Helen G. Eby	20.60	21	A	James W. Diehl	10.00	31	D	Elaine A. Jungblut Torgerson	---
5	A	Robert La Casse	11.00	17	E	Northern States Power Co	5.03	21	A	Raymond E. Shields	7.75	31	E	Small Tracts	---
8	A	George Knauff	5.00	17	A	Agnes E. Kueppers	20.00	25	A	Charles & Henrietta Kyle	27.90	31	F	Fred W. Jungblut	26.30
8	A	Louis F. & Angelina Kiichli	10.00	17	B	Frederic L. & Evaline Dautermann	20.32	25	B	Genevieve M. Streich	15.00	31	G	Dominico & Nena Massa	5.32
8	B	Harry & Elizabeth M. Mabbutt	38.44	17	C	Roy C. & Eleanor E. Johnson	5.00	26	A	White Bear Bldrs & Supply Co. Inc.	1.40	31	H	James E. Silk	6.50
8	D	Harold Wolleat	8.60	17	D	Anna Scheipsmeier	10.00	26	B	Washington County	1.40	31	K	Marie Markeson	10.00
8	E	Norman Horton	22.00	19	A	Mamie M. Russell	0.99	26	C	Lars Danielson	12.00	31	L	James & Mae Johnson	10.00
8	F	John Currell	5.76	19	B	Oliver & Emma LaValle	---	29	A	Francis J. & Theodora Peltier	40.00	31	M	David C. & Elizabeth E. Iverson	20.00
8	G	Edward A. Maslowski	27.76	19	C	Walker & Edna Houle	20.00	29	B	Richard J. & Leona M. Stachowiak	20.00	31	N	Robert C. Kroenke & Phyllis Gustetter	20.00
8	H	Albin Lindsten	8.05	20	A	Bernard E. & Shirley Goebel	32.55	29	C	Warren J. & Rosemary Arcand	1.00	32	A	Richard J. & Leona M. Stachowiak	10.00
8	J	Paul Abbott & Ronald R. Kiel	1.95	20	B	Joseph & Katherine LeVesseur	47.09	29	D	Ernest J. & Helen M. Fulbright	0.50	34	A	M.C. Hazel	1.00
8	K	Walter J. Blowers	3.10	20	C	Village of Hugo	1.00	29	E	Roy Molitor	11.20	35	A	Leonard B. & June K. Stair	17.75
8	L	Robert Kellogg	1.40	20	D	Emil & Marie Maslowski	13.66	29	F	Walter & Irene Traeger	11.20	35	B	Gioconda & Josephine B. Brama	26.10
8	M	Small Tracts	---	20	E	Joanne F. Wood	12.77	29	G	Fowell B. Fulbright	10.00	36	A	Allie Maitre Jean	0.25
9	A	Sidney & Leona Miron	0.75	20	F	Jerry & Ruth Brisson	0.49	29	H	Fowell B. Fulbright	10.00	36	B	Chas & Henrietta Kyle	12.00
9	B	Henry J. & Marie Marier	20.00	20	G	Raymond L. & Murtha O. Amundson	7.65	29	J	Lamotta	10.00	36	C	John D. & Mary L. Eldred	0.24
10	A	Euclid L. & Delia Brisson	20.00	20	H	Edmond J. & Mabel B. Granger	5.00	31	A	Emil E. & Judith Lindau	11.00	36	D	Lutz & Thompson	1.00
10	B	Edmond & Edward E. Brisson	20.00	20	J	Clara Bader	4.83	31	B	August Langer	7.18	36	F	School Dist #106	9.00
11	A	Francis Shea	1.00	20	K	John Fisher	6.15	27	A	Grover A. & Lorraine Storm	36.00	34	B	Robert W. Reynolds	14.50
15	A	Walter W. Stoltzman	3.00	20	L	Alexander Thomson	5.07	26	D	Gordon Patraw	5.00				
16	A	Eugene LaBelle	20.85	20	P	Joseph & Viola Maslowski	1.00								

STILLWATER-OAK PARK

TOWNSHIP 30 N.

RANGE 20 W.

CODE LETTER B

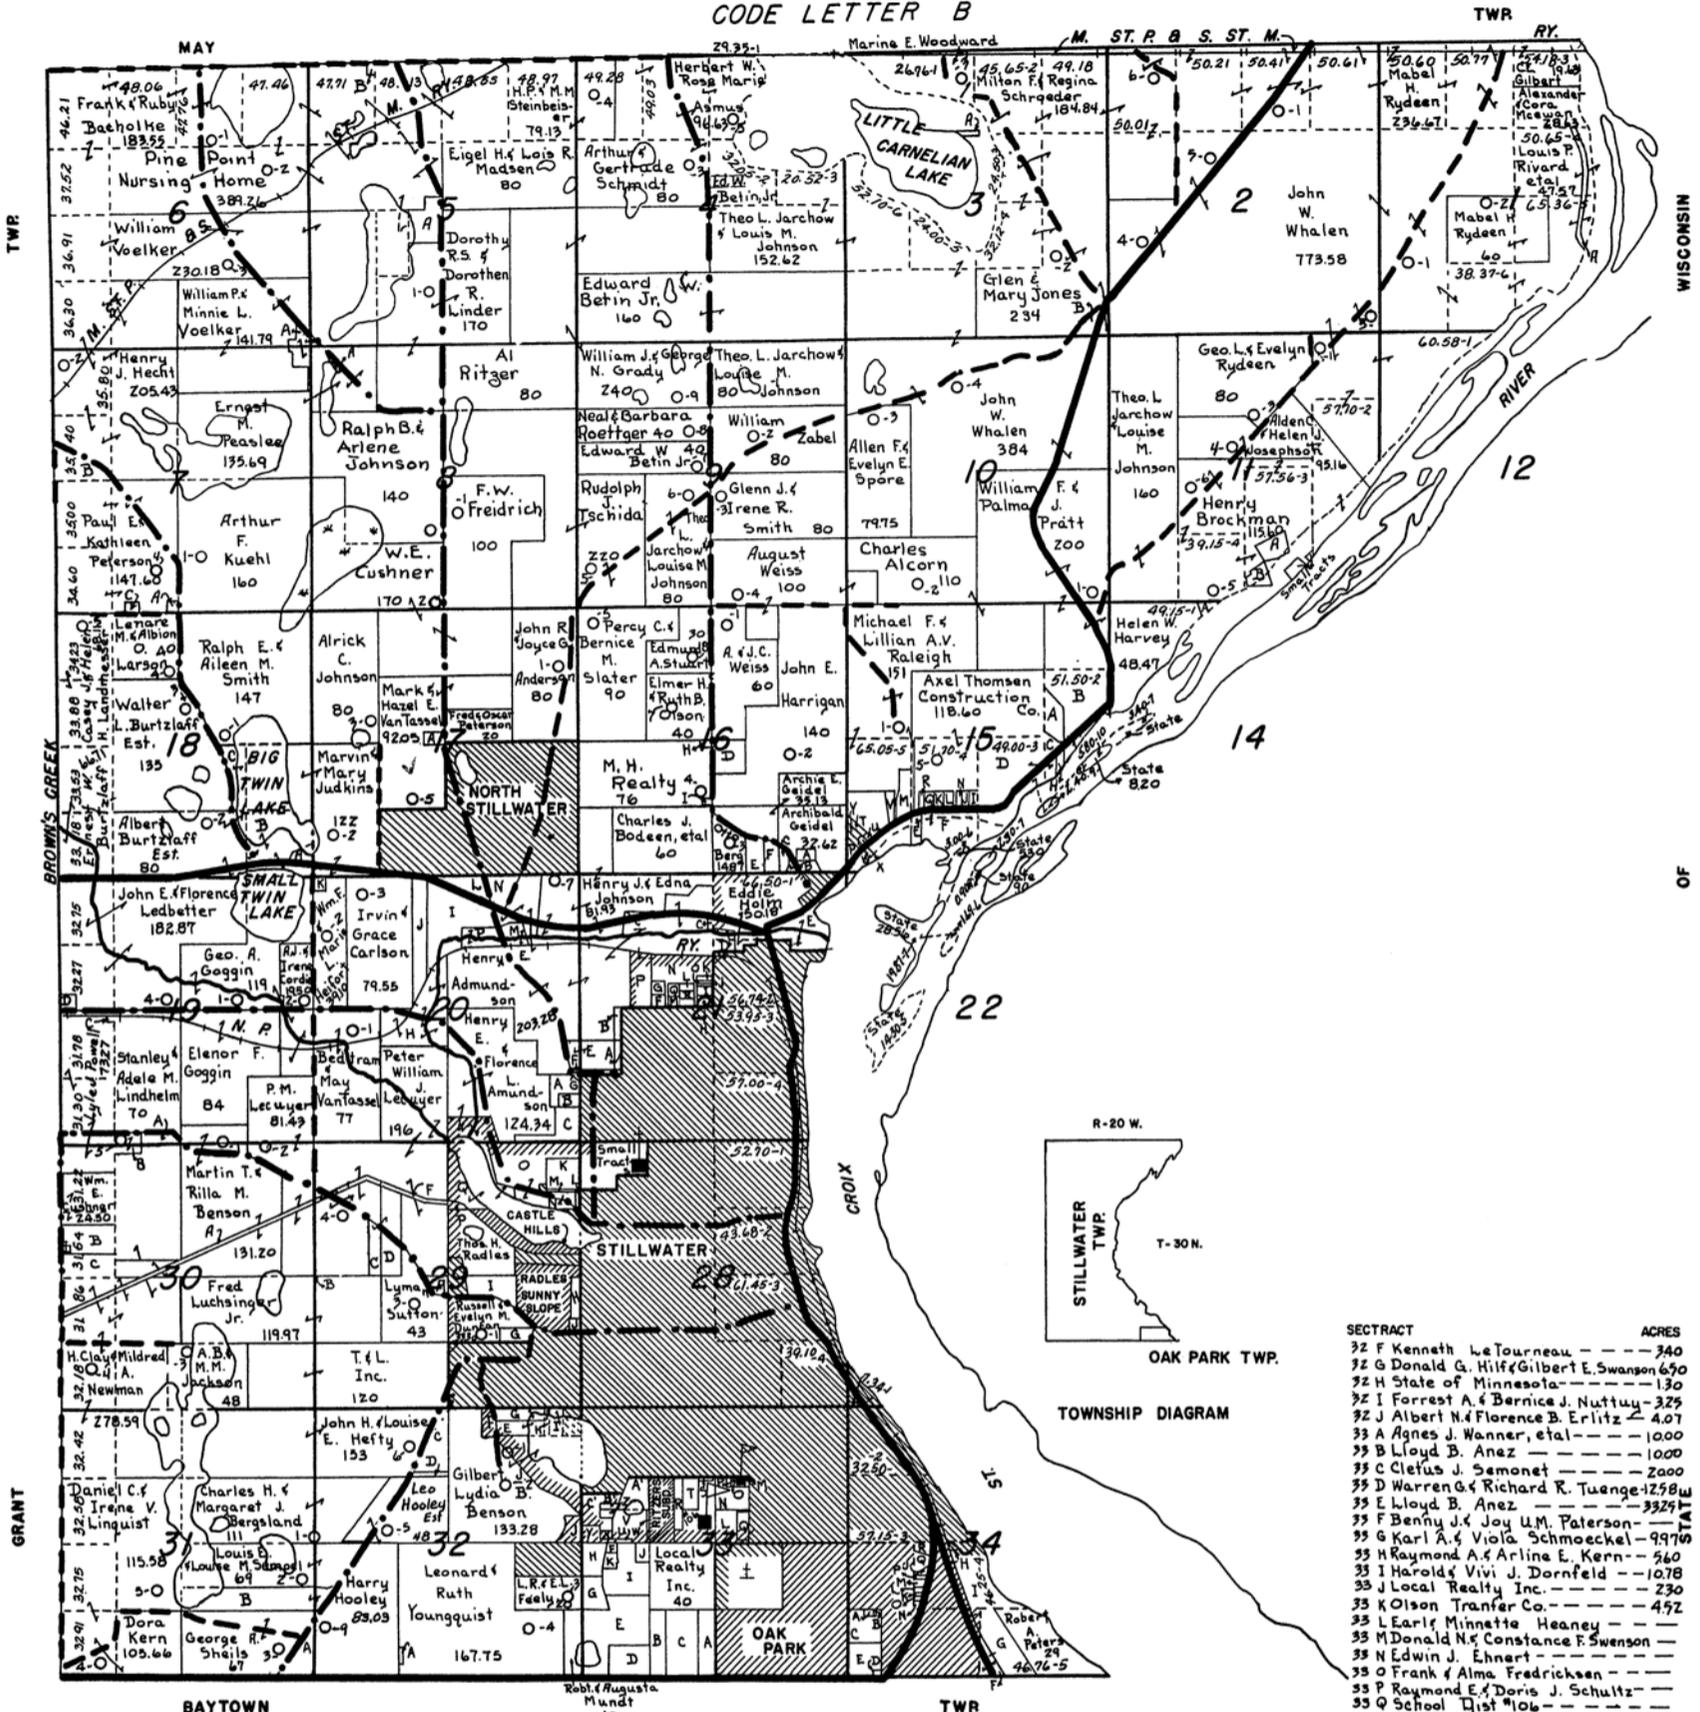

SECTRACT ACRES

32 F Kenneth LeTourneau	740
32 G Donald G. Hill & Gilbert E. Swanson	670
32 H State of Minnesota	130
32 I Forrest A. & Bernice J. Nuttuy	325
32 J Albert N. & Florence B. Erlitz	4.07
33 A Agnes J. Wanner, et al	1000
33 B Lloyd B. Anez	1000
33 C Clefus J. Semonet	2000
33 D Warren G. & Richard R. Tunge	1258.4
33 E Lloyd B. Anez	3325.1
33 F Benny J. & Joy U.M. Paterson	1.0
33 G Karl A. & Viola Schmoekel	997.0
33 H Raymond A. & Arline E. Kern	560
33 I Harold & Vivi J. Dornfeld	1078
33 J Local Realty Inc.	230
33 K Olson Transfer Co.	452
33 L Earl F. Minnette Heaney	---
33 M Donald N. & Constance F. Swenson	---
33 N Edwin J. Ehner	---
33 O Frank & Alma Fredrickson	---
33 P Raymond E. & Doris J. Schultz	---
33 Q School Dist #106	---
33 R Robert Nehring	250
33 S Henry P. Schubert	---
33 T Frank M. Runk	500
33 U Harold & Vivi J. Dornfeld	20
33 V Myron W. & Dorothy A. Scullin	980
33 W Edward Nehring, Sr., et al	45
33 X Warren Violet Erlitz	---
33 Y Frank Erlitz	---
33 Z R.J. Doran	---
34 A Wade R. Humphrey	695
34 B Karl A. & Viola E. Schmoekel	79
34 C Robert R. Prescott	1470

OAK PARK TWP

SMALL TRACT OWNERS

SECTRACT	ACRES	SECTRACT	ACRES	SECTRACT	ACRES	SECTRACT	ACRES
1 A Philip Rivard	7.52	15 S Einar & Myrna Jensen	1591	20 E Nellie T. Peterson	1000	21 R Fred Seaman	---
3 A John A. & Dorothy M. Schroeder	.07	15 T Eigel H. & Lois R. Madsen	---	20 F William A. & Louis B. Westpal	.75	29 A William Lecuyer	200
3 B Carl L. & Shirley Mae Croone	642	15 U John L. & Theresa Ann Brine	47	20 G D.B. Staples	.14	29 B State of Minnesota	.03
5 A Stan. & Pat. Kommerstad	11.00	15 V Kenneth E. & Anna V. Springborn	10.00	20 H Tyra H. Thorone	11.47	29 C Harry W. & Anna E. Irvin	1443
5 B William R. & Edna L. Kress	50	15 W Ralph E. & Lorene B. Geidel	---	20 I Walter E. Schubert	13.87	29 D Anthony J. & Genevieve M. Erickson	862
6 A Ernest M. Peaslee	252.1	15 X E.H. & J.C. Madsen, et al	.78	20 J Doris K. Swenson, et al	1520	29 E M.J. Folen	90
7 A Oscar & Agnes P. Peterson, et al	1.00	15 Y Small Tracts	---	20 K Frank C. & Irene C. Redman	90	29 F M.J. Folen	327
7 B Alfred W. & Carol M. Kulenkamp	11.66	16 A Archie Geidel	1.75	20 L Marshall O. & Arlene A. Knutson	5.00	29 G St Croix Broadcasting Co.	363
8 A William & Louise Volker	---	16 B Lucille Holm	1.14	20 M Marshall O. & Arlene A. Knutson	2.22	29 H Joel H. & Violet Ahlen	300
11 A Nella M. Doyle & Aurilla L. Smith	570	16 C Gilbert J. & Hennetta F. Stahl	462	20 N Doris K. Swenson, et al	4.03	29 I Henry A. & Nora Huelsmann	4.00
11 B Ann W. Arnold	489	16 D Jos B. & Mary J. Thomsen	1000	20 P Fred H. & Helen Tennant	5.00	29 J Ernest & Rose A. Soettger	35
14 A Edwin Osborne Cinrad	68	16 E Roger J. & Ruthanne Becker	500	20 Q Henry & Cecile Whitbeck	1.20	29 K Eugene K. Fischer	1000
15 A John R. Lindbuh	---	16 F Louis R. Hinz	500	21 B Stillwater Golf Club Inc.	1.55	29 L Charles E. & Violet C. Gardner, Jr.	.25
15 B St Croix Heights Inc.	---	16 G Paul E. & Kathleen Peterson	1.00	21 C State of Minnesota	---	29 M Eugene K. & Lena Fischer	.45
15 C Irene W.B. Cushners et al	---	16 H Harold Carlson	3.02	21 D Henry E. Amundson	4.15	29 N Rudolph A. & Helen N. Peterson	1.31
15 D Floyd A. & Iris A. Sherrard	44.07	16 I Edna D. & Jens C. Madsen, Jr.	100	21 E Walter Wyle	2.25	29 O Henry E. Amundson	29.77
15 E Edmond W. & Dorothy L. Frenette	---	17 A John L. & Gladys Siebolds	300	21 F Herbert F. & Irene O. Callis	---	29 P William J. Lecuyer	300
15 F A.B. Casey	400	18 A Richard G. & Geraldine Riedesel	2.00	21 G Albert G. Betin	2.50	29 Q Reuben F. & Gladys L. Granquist	2756
15 H Floyd A. & Iris A. Sherrard	10	18 B George M. & Elsie B. Riedesel	3800	21 H Lyle K. & Mildred Cran	100	30 A Gerald P. Benson	854
15 I John D. & Margaret A. Houston	1.00	18 C Ralph E. & Aileen M. Smith	200	21 I Louis E. & Florence Larsen	100	30 B George E. & Denora Welander	1200
15 J Tyrus E. & Lillian E. Eckerstrom	60	19 A H. Clay & Mildred A. Neuman	700	21 J Fred Seaman & Julia Seaman	50	30 C Reuben F. & Gladys F. Granquist	1225
15 K Edward J. & Earlene M. Depe	100	19 B Stanley & Adele M. Lindholm	5.00	21 K Richard Nelson	57	31 A Kalinoff S. & Barbara E. Clark	1000
15 L Patricia L. Hempel	1.00	19 C Socony-Vacuum Oil Co. Inc.	---	21 L Wilmer O. & Hazel I. Mueller	100	31 B Eugene J. & Ramona J. Gundson	---
15 M Henry Kahl	613	19 D Henry Somers	2.15	21 M Catherine Peterson	---	32 A Glenn M. & Lucile M. Bell	100
15 N Howard E. & Carol A. McMahon	---	20 A Thomas Moulton	668	21 N Herbert E. & Irene O. Callis	---	32 B Anna Mauch	---
15 P Archibald Geidel	150	20 B Kermit Wahliquist	274	21 O Herman F. Kimber	50	32 C Edna Mauch	550
15 Q R. & Mildred C. Skoylof	1.00	20 C Henry E. Amundson	929	21 P Chris L. & Ruth M. Roller	1018	32 D Mahlon & Romona Waller	150
15 R James W. O'Brien	2.00	---	---	21 Q Emil & Martha Schiefelbein	200	32 E Esther N. & Luke LeTourneau	670

WEST LAKELAND-VILLAGE OF LAKELAND-VILLAGE OF LAKELAND SHORES


TOWNSHIPS 28 & 29 N.

RANGE 20 W.

SHORES

T28N-CODE LETTER M

T29N-CODE LETTER D

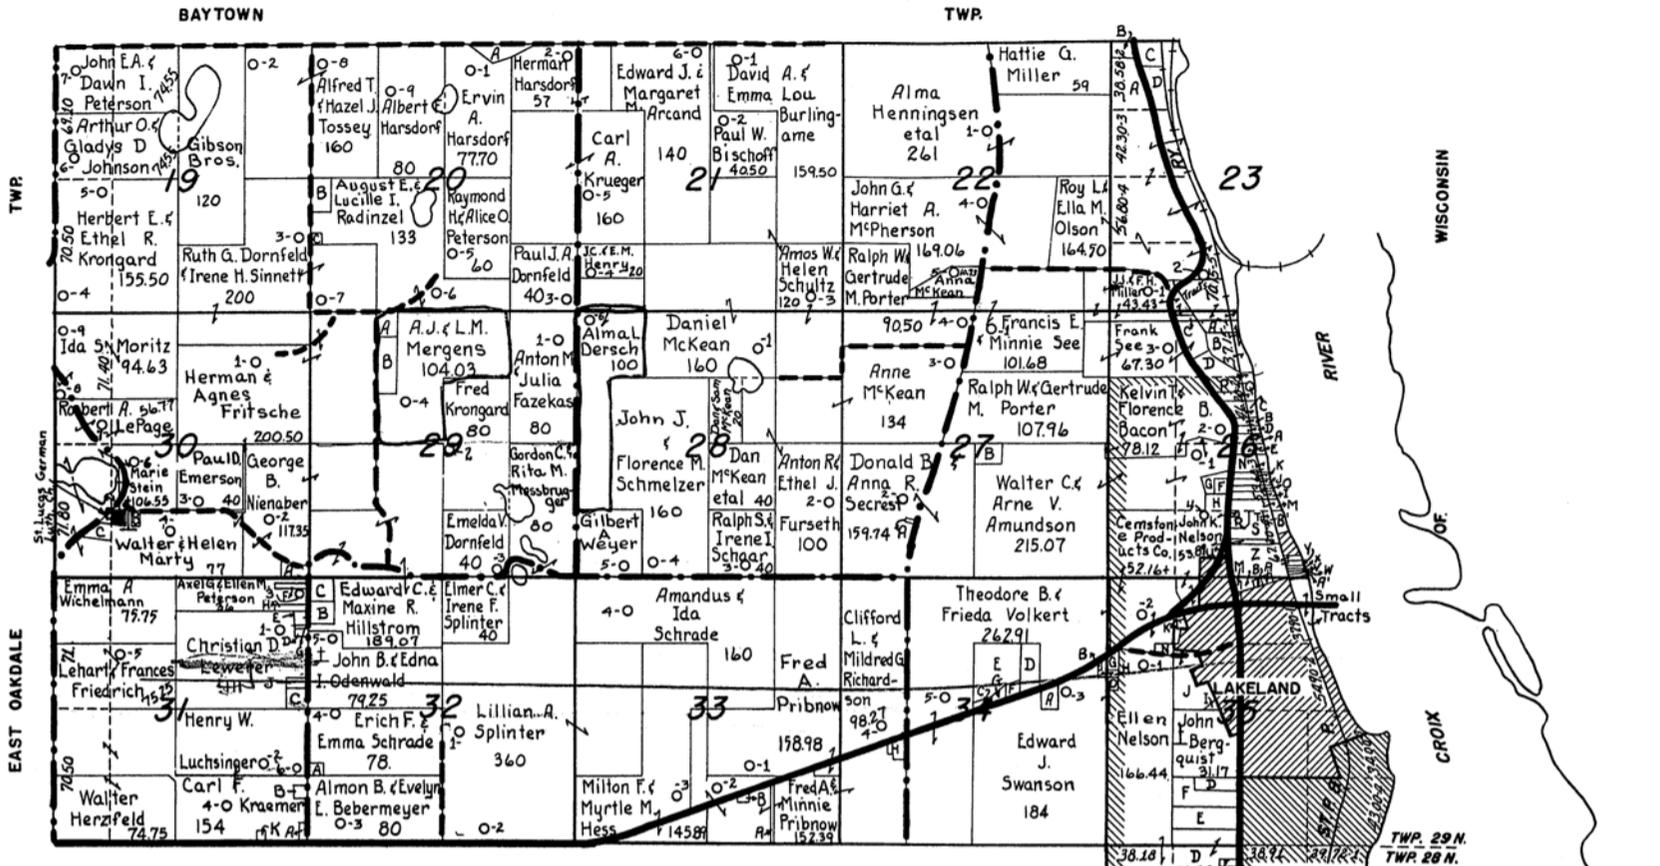

SMALL TRACT OWNERS

SECTRACT (WEST LAKELAND)

SECTRACT	OWNER	ACRES
20 A	Joseph L. & Louella Merten	5.80
20 B	John L. Currell	6.00
20 C	Earl E. Cromey et al	1.00
23 A	Andrew & Walfred Pilquist, Jr.	15.00
23 B	Elwood C. & Lyle W. Gibson	3.00
23 C	Axel Thomsen Construction Co.	---
23 D	Violet H. Erilitz	---
24 A	Ralph Rolland	3.20
24 B	C. Stanley & Norma A. Potter	---
24 C	Robert J. Lorraine M. Major	1.60
26 D	Robert R. Grace Clark	---
27 A	Northwestern Bell Telephone Co.	0.26
27 B	Rodney E. & Nellie A. Dahl	5.00
29 A	Benjamin P. Dornfeld	5.04
29 B	Richards A. Mergens	10.93
30 A	Edward F. & Adeline H. Richert	2.15
30 B	Reuben & Myrtle Vollmer	1.00
30 C	Pauline Lazewsky	3.50
31 A	Carl F. & Margaret Olinger	1.25
31 B	Rynold A. & Shirley L. Kraemer	1.00
31 C	Roland O. & Loretta E. Lewerer	4.00
31 D	Leo A. Richert	1.00
31 E	Milton W.E. & Irene Lewerer	1.00
31 F	Carl P. Peterson	2.00
31 G	Emanuel J. & Anna M. Swanson	---
31 H	Robert G. & Patricia Peterson	2.00
32 A	William A. & Irene V. Mantyla	0.90
32 B	Richard L. & Rosemary McDonough	5.09
33 A	Ben H. Bishop Jr.	.75
33 B	Lawrence F. & Viola D. Cook	---
34 A	Gordon J. & Lois V. Black	3.25
34 B	Robert Steinbauer	.33
34 C	Sheldon E. Smith	.96
34 D	Gordon E. Fitzgerald	8.00
34 E	Rodney Dahl	25.09
34 F	H.P. Kronenberg	---
34 G	A.A. & M.P. Schaaf	---
34 H	William & Mabel C. Benoe	3.22
31 J	Don Neureiter	2.00
31 K	R.P. Lindbeck	0.50
32 C	Mel L. Victor	5.09

SECTRACT (LAKELAND)

SECTRACT	OWNER	ACRES
2 A	Nels Louis Nelson	10.00
2 B	Helen W. Kallstrom	4.00
2 C	Alfred Johnson	6.00
2 D	Gillia Hayward	24.59
2 E	Nick P. Hannegraf	2.00
2 F	Alward J. Johnson	2.00
11 B	Lawrence P. & Pearl L. Crocker	4.24
11 C	Gloria Longbotham	4.00
11 D	Oscar L. & Esther Dahlin	---
11 E	Clyde W. Norton	---
11 F	Carleton W. & Carolyn G. Leverenz	---
11 G	State of Minnesota	.57
11 H	William F. & Frances R. Haase	1.50
11 I	Delos R. & Helen Jane Wood	---
11 A	Elmer J. Ryan	4.43

(LAKELAND)

SECTRACT	OWNER	ACRES
26 A	S. Junia Malm	---
26 B	Herman Schneider	---
26 C	Richard S. & Nell Gilfillan	---
26 D	Raymond C. & Marjorie Humphries	---
26 E	Carl H. & Marjorie Slocum	---
26 F	Billy E. & Irma E. Ingram	2.00
26 G	John O. Secret	3.23
26 H	George E. & Mabel Mussmer	5.40
26 I	Gordon W. & Geraldine G. Brandt	---
26 J	Lawrence E. & Pearl J. Larson	---
26 K	Herbert L. & Marion M. Holberg	---
26 M	Harold G. Brandt	---
26 N	Donald Wennersten	---
26 O	Ed Myeman	---
26 P	Roger W. & Patricia L. Pankonie	3.82
26 Q	Philip C. & Lucy C. Bettenburg	---



TOWNSHIP DIAGRAM

TWP.

//

SECTRACT


SECTRACT	OWNER	ACRES
26 S	Milbert & Lily Clymer	5.94
26 T	Hulda Larson	3.00
26 U	Fredrick C. Kunde	2.00
26 V	Wm. A. Fetsch	1.25
26 W	John N. & Lottie M. Sjolholm	1.25
26 X	Harold H. & Viola E. Schulz	1.25
26 Y	James J. & Julia G. Salmen	14.15
26 Z	Gilbert W. & Catherine G. White	---
26 A	John N. & Lottie M. Sjolholm	---
26 B	Charles Harris	---
35 A	Francis U. Bohrer et al	.50
35 B	Stuart W., Jr., & Catherine VanDoomen Rabb	.95
35 D	Paul & Alice Belisle	6.00
35 E	Rodney E. & Nellie A. Dahl	12.96
35 F	Stokely-Van Camp, Inc.	12.97
35 G	Robert Steinbauer	1.24
35 H	John P. Sortedahl	---
35 I	Lawrence P. & Pearl L. Crocker	1.00
35 J	Clarence & Vera Nelson	13.70
35 K	Alvin & Betty Ronning	.47
35 L	Leonard D. & Janet H. Talcott	---
35 M	Harold V. Rodham	2.00
35 N	Theodore B. & Frieda Volkert	3.17
35 P	Edward J. & Sarah A. Swanson	---

WOODBURY

TOWNSHIP 28 N.

RANGE 21W.

CODE LETTER K

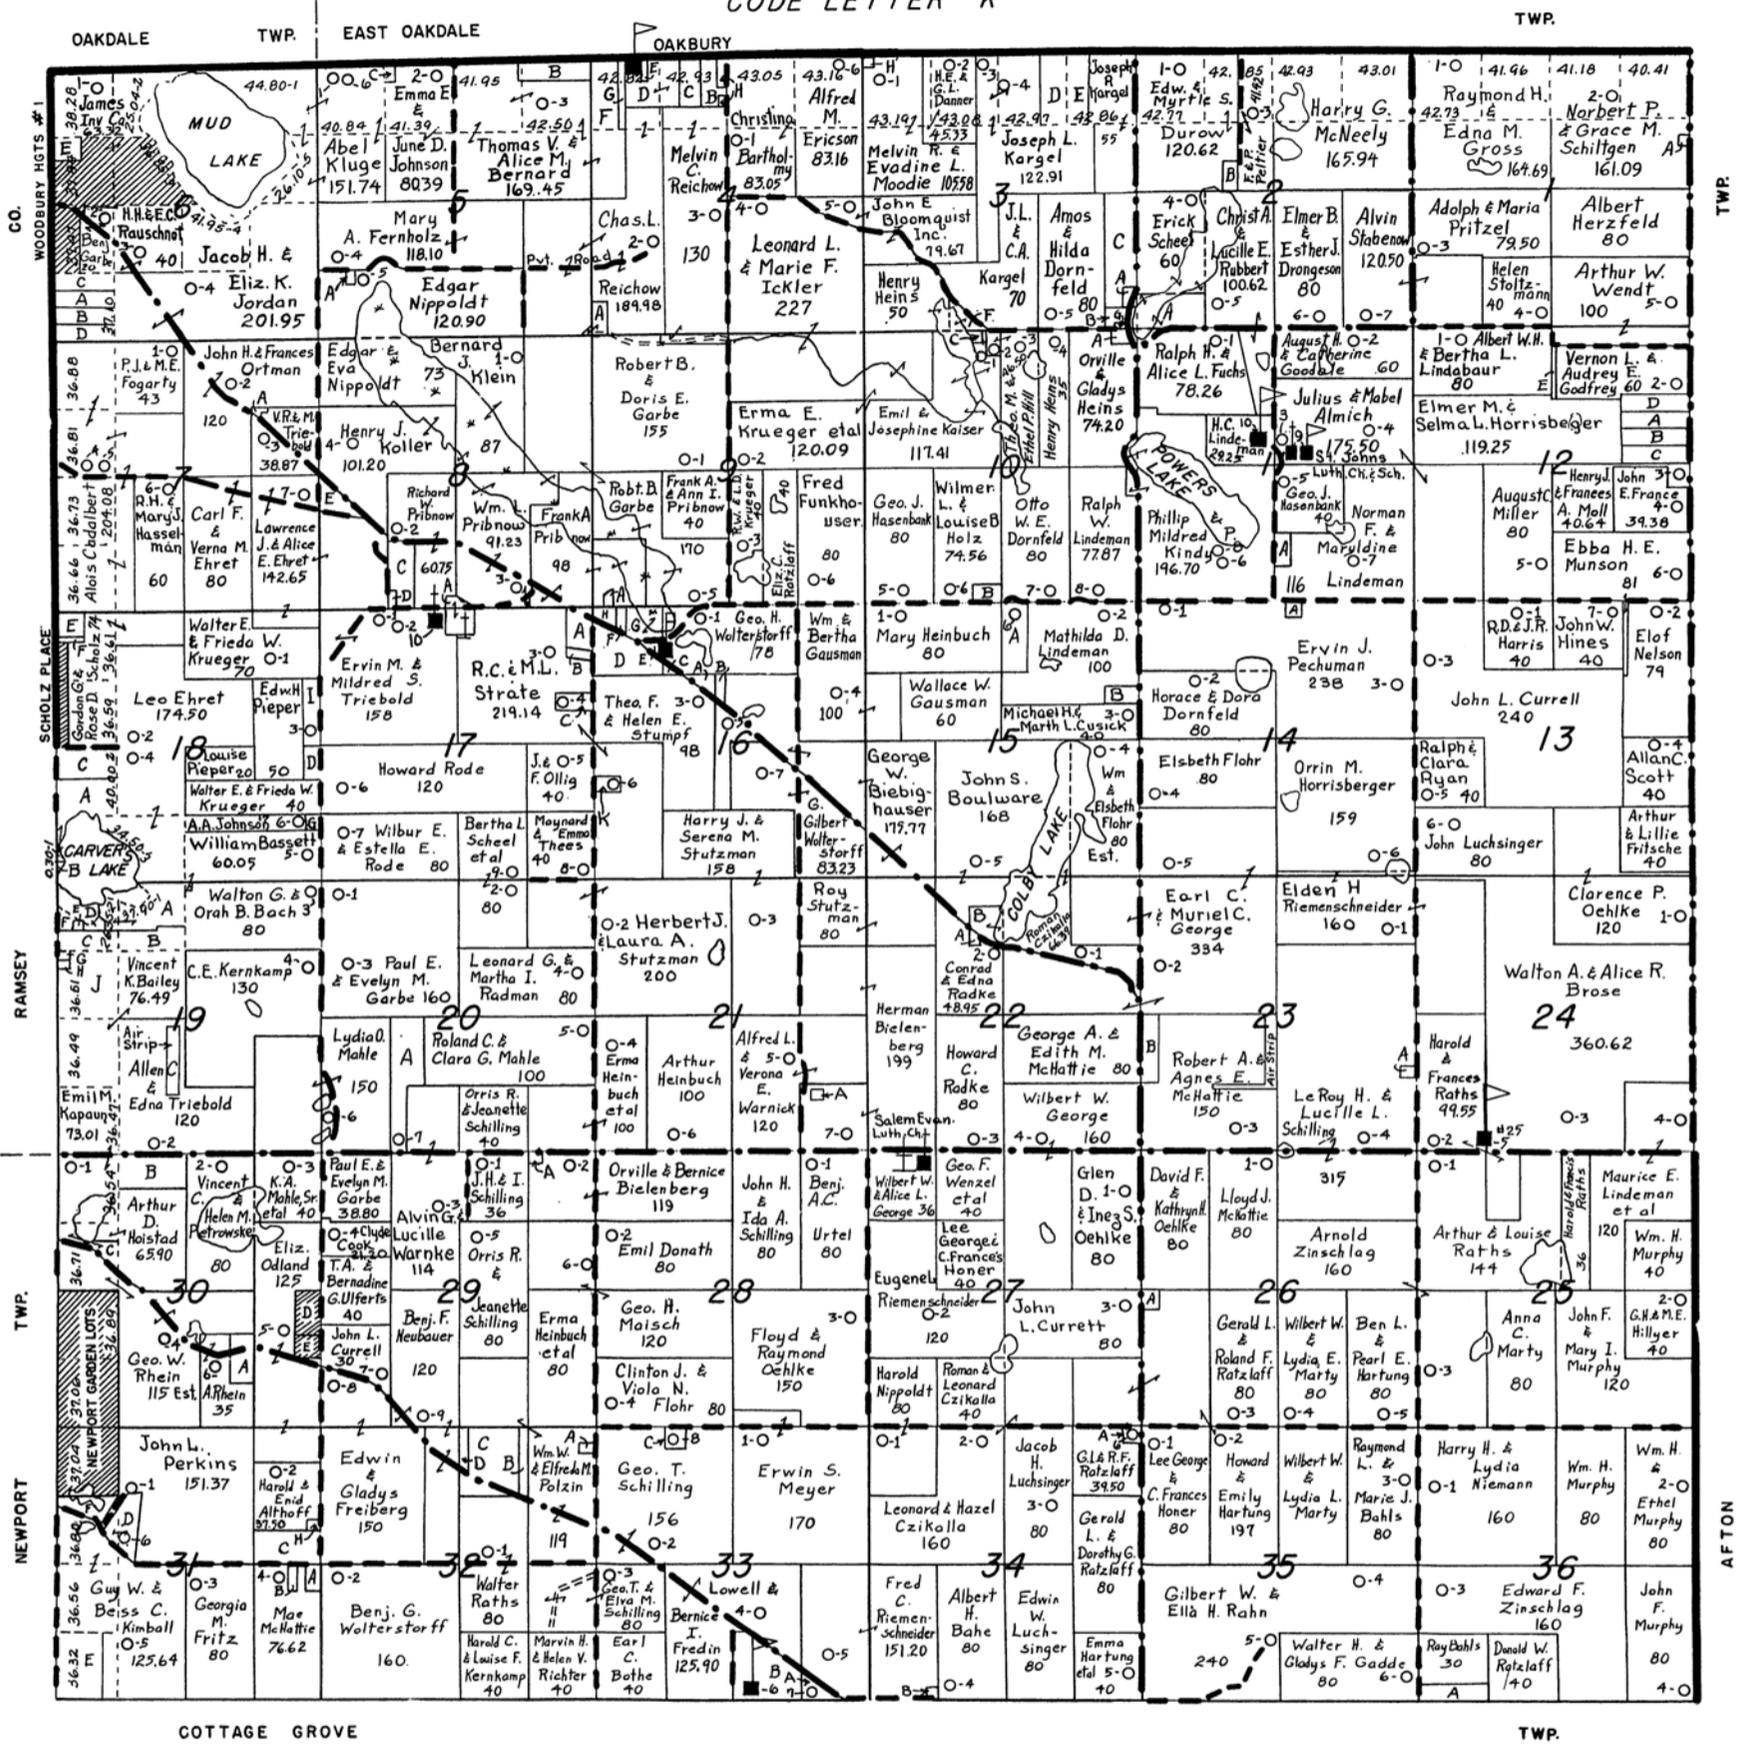

SMALL TRACT OWNERS

SEC TRACT	ACRES	SEC TRACT	ACRES	SEC TRACT	ACRES	SEC TRACT	ACRES
1 A Robert Heuer	0.50	5 A Reuben E. Nippoldt	1.00	12 A Fred & Jeanette Colburn	10.00	18 C Peter Gzywacki	18.41
2 A Samuel Brown	20.00	5 B Small Tract Owners	15.00	12 B Peter J. Z Weber	10.00	18 D Louise Pieper	5.00
2 B Wm. R. & Virginia M. Delaney	3.58	6 A Earl & Mabel Peck	8.18	12 C Walter G. Lonning	10.00	18 E Clifford H. & Harriet G. Brown	7.85
3 A Raymond Markgraf	2.00	6 B Kohout Realty Co.	9.50	12 D Henry L. & Anne M. Walfen	10.00	18 F Woodbury Twp.	0.96
3 B Paul A. Morris	3.00	6 C Lloyd Peck	9.42	12 E Woodbury Township	0.75	19 A The Neighborhood House Assn.	23.10
3 C Ralph H. & Alice L. Fuchs	29.00	6 D Wm. C. & Charlotte H. Leisinger	10.00	14 A Robert & Reta Sanford	2.00	19 B Anderson H. & Lucy Gearman	19.46
3 D Francis X. Scharf Billig	15.94	6 E P.O. & V.F. Silberman & W.K. & C.A. Larson	4.00	15 A Robert L. Adams	15.00	19 C Lawrence L. & Gladys Dumoulin	7.62
3 E Marcus I. & Loretta Donnell	13.00	7 A Florence E. Coulombe	1.18	16 A Frank D. Kernkamp	2.00	19 D Roland A. & Olive E. Varro	11.79
3 F Dalman G. & Lorraine B. Hart	5.00	7 B German Soc. of M.E. Church	5.85	16 B Raymond E. & Florence A. Matson	3.00	19 E Frank A. & Ida M. Goski	0.63
3 G Raymond Markgraf	0.90	8 A Wm. F. & Helen L. Brown	18.00	16 C Norman O. & Irene M. Harris	2.00	19 F Wilbur G. & Donna M. Gilland	1.65
3 H Albert L. & Lorraine F. Krummel	1.00	8 B Arthur F. & H. Joan Wanke	---	16 D Kurt H. & Florence M. Renker	24.09	19 G Donald A. & Lois Alberg	1.00
3 I Erma E. & Krueger et al	5.02	8 C Florence L. Strate	---	16 E Woodbury Community Club	2.00	19 H Eugene W. & Evelyn Coza	1.00
3 J Carl Grundhauser	5.00	8 D Bernice F. Gausman	6.15	16 F Walter L. & Blanche C. Andrea	1.95	19 I Martin E. & Edith V. Espersen	34.51
3 K Wilfred Blake	5.00	9 A Michael Choban	---	16 G Edward Heckerath	---	20 A Gottlieb F. & Anna A. Warken	30.00
4 D Mathias & Helen E. Schiltgen	24.94	10 A Fred & Martha Stubenow	2.60	16 H Robert B. Garbe	13.70	22 A Vernon L. & Roxane M. Radke	1.05
4 E Church of the Guardian Angel	2.57	10 B Wallace D. O'Brien	5.44	17 A August & Ida E. Pribnow	10.00	23 A Albert C. & Adel E. Brendemuhl	---
4 F Anthony F. Mangine	14.10	10 C Margaret T. Green	4.00	17 B John H. & Bertha Kernkamp	2.00	23 B David F. & Kathryn Oehlke	10.00
4 G Peter J. Caddalbert	4.28	11 A Joseph E. Kaiser	---	18 A Peter A. & Rose Sadowski	21.59	26 A Otto & Rose Riemschneider	3.00
4 H Small Tract Owners	---	12 A Northwestern Bell Tel.	1.00	18 B Mildred Kobb	---	29 A John E. Doris Koon	1.00
4 I James Lucker	1.00	13 A Robert & June Walterslore	3.00	18 C Harry H. Rogers	3.00	31 H Donald & Ariene Althoff	2.50
5 C Raymond S. & Grace H. Erickson	5.00	14 A Jack Lawrence	1.00	18 D Albert P. Herschler	9.00	32 C Thomas Falbo	5.00
16 K Melford Metzgar	3.06						